


BA_BEMALING-NC_PRD_BT_2_1-1
Schaal 1:200

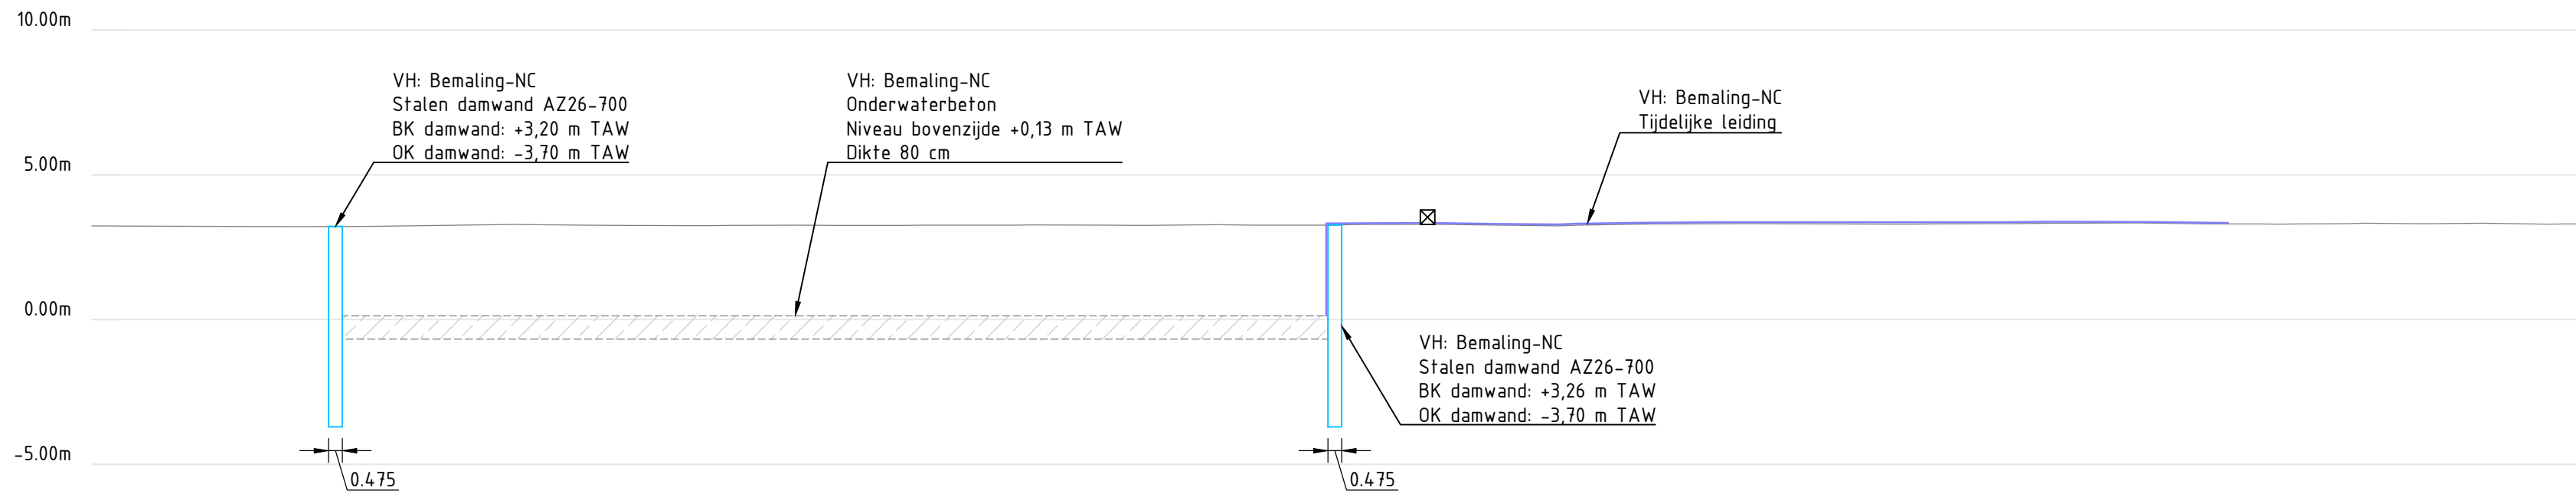

Afstand bestaand	7.08	13.30	18.31	24.43	31.17	36.25	42.90	50.09	55.23	60.23	65.48	70.81	76.14	82.58
Hoogte bestaand	3.21	3.27	3.25	3.26	3.26	3.26	3.26	3.25	3.31	3.30	3.31	3.34	3.31	3.33

