


BA_BEMALING-NC_PRD_BT_2_2-2
Schaal 1:200

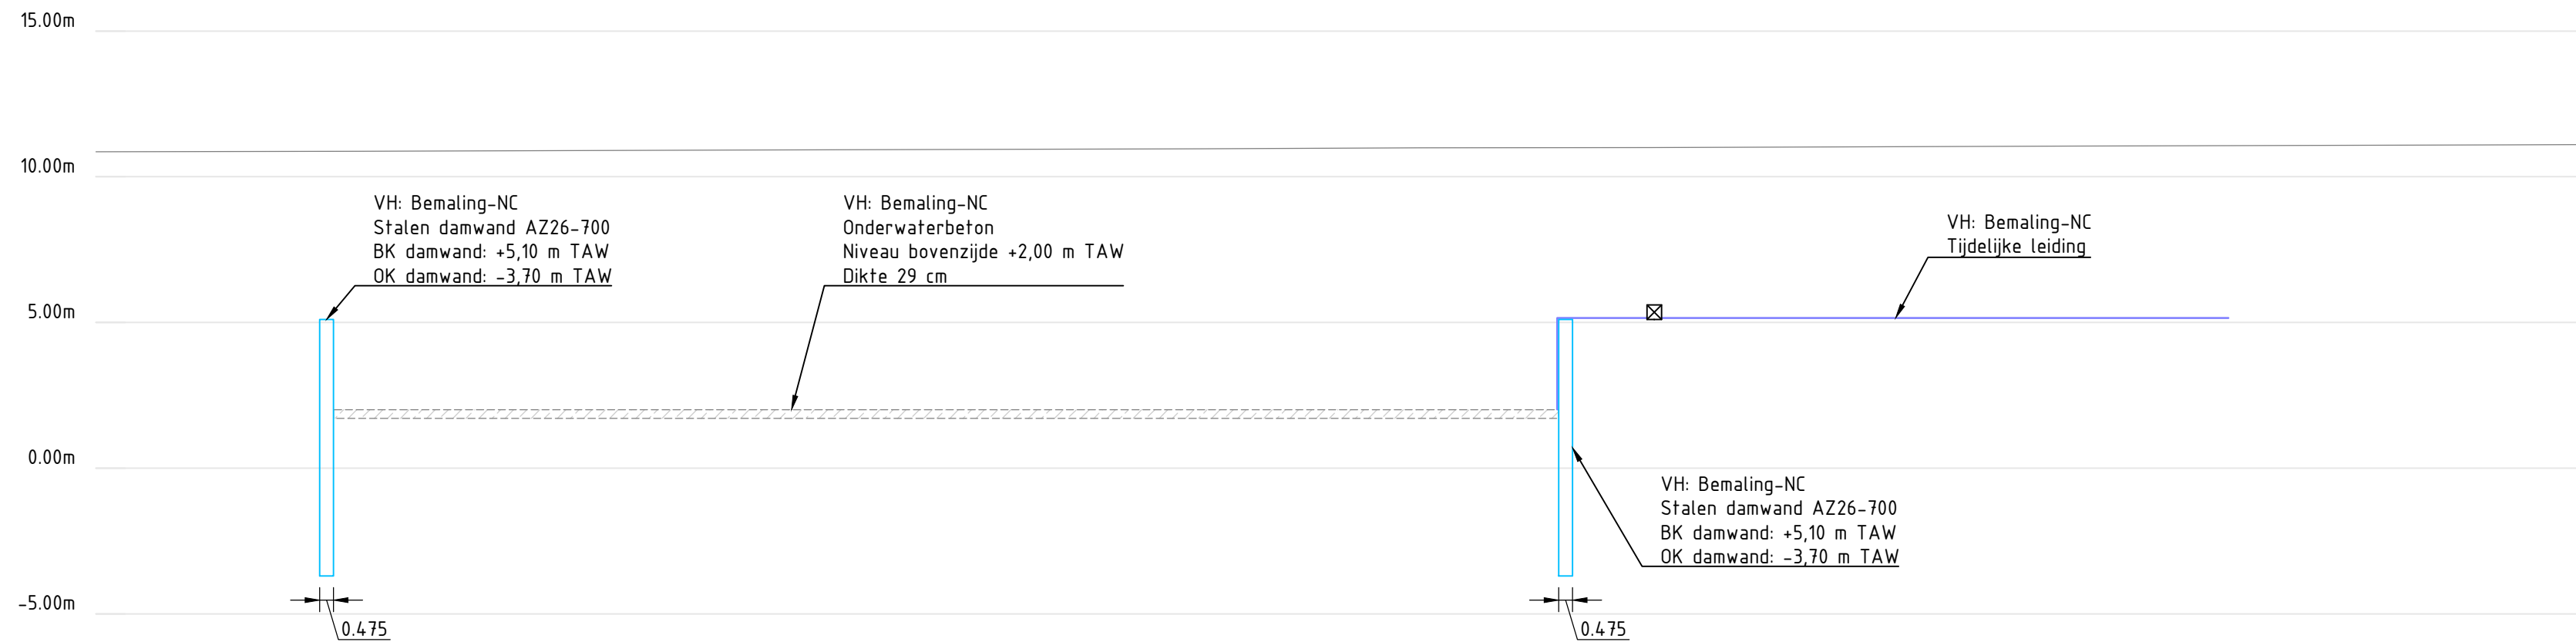

Afstand bestaand	9.06	22.05	37.87	45.44	53.37	67.72	82.82	85.48
Hoogte bestaand	10.88	10.91	10.96	10.99	11.00	11.05	11.09	11.10

