


BA_BEMALING-NC_PRL_BT_2_2-2
Schaal 1:500

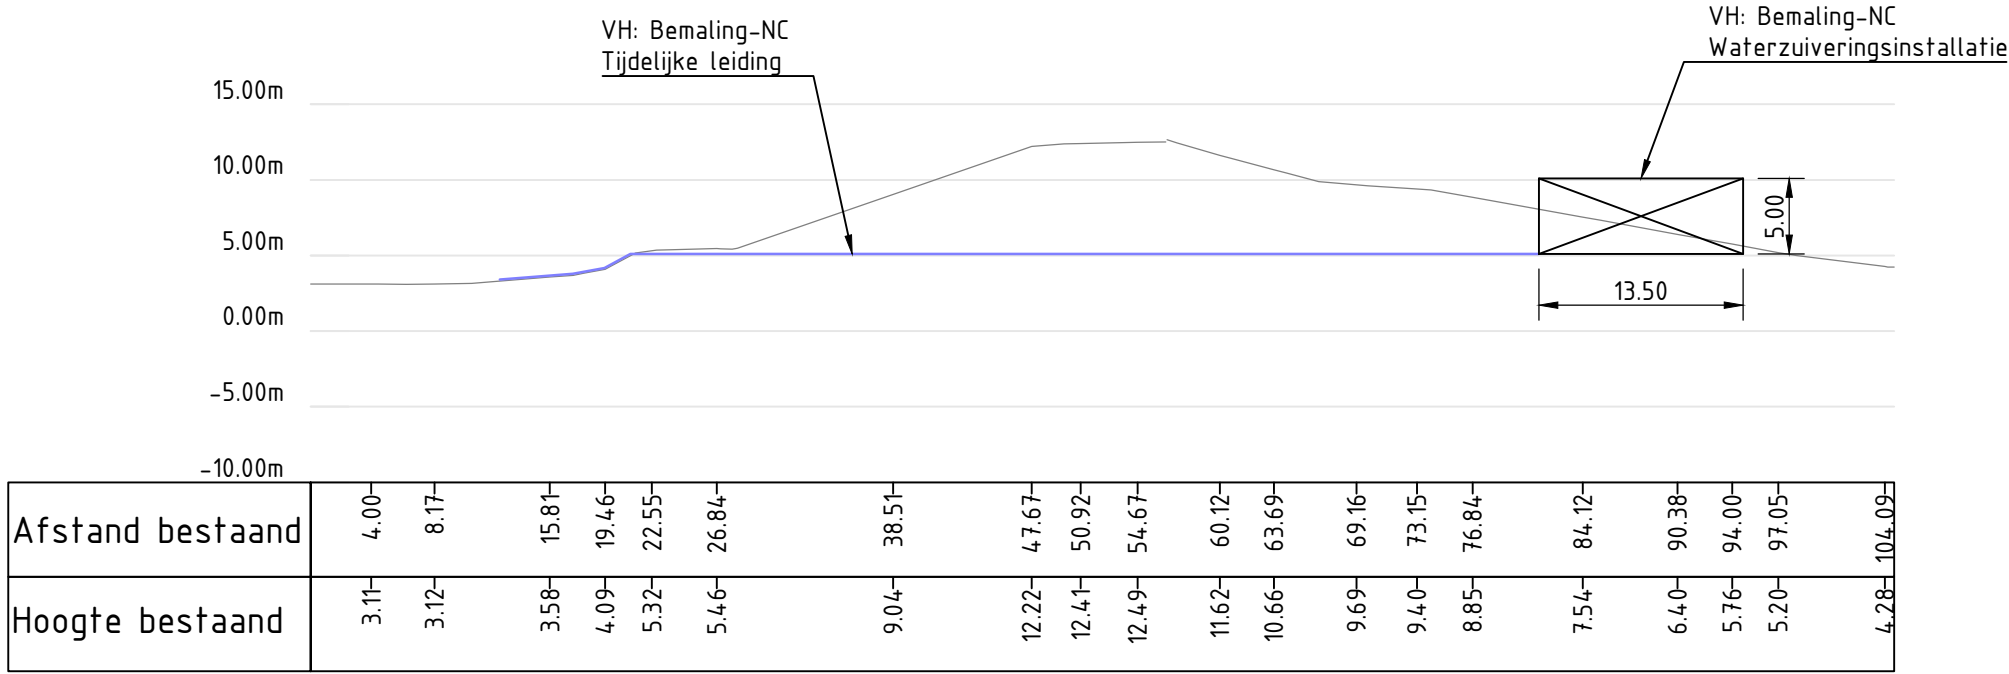

0 5 10 15 20m
SCHAAL 1:500

