


BA_DRAINAGE-NC_PRD_BN_4_2-2
Schaal 1:200

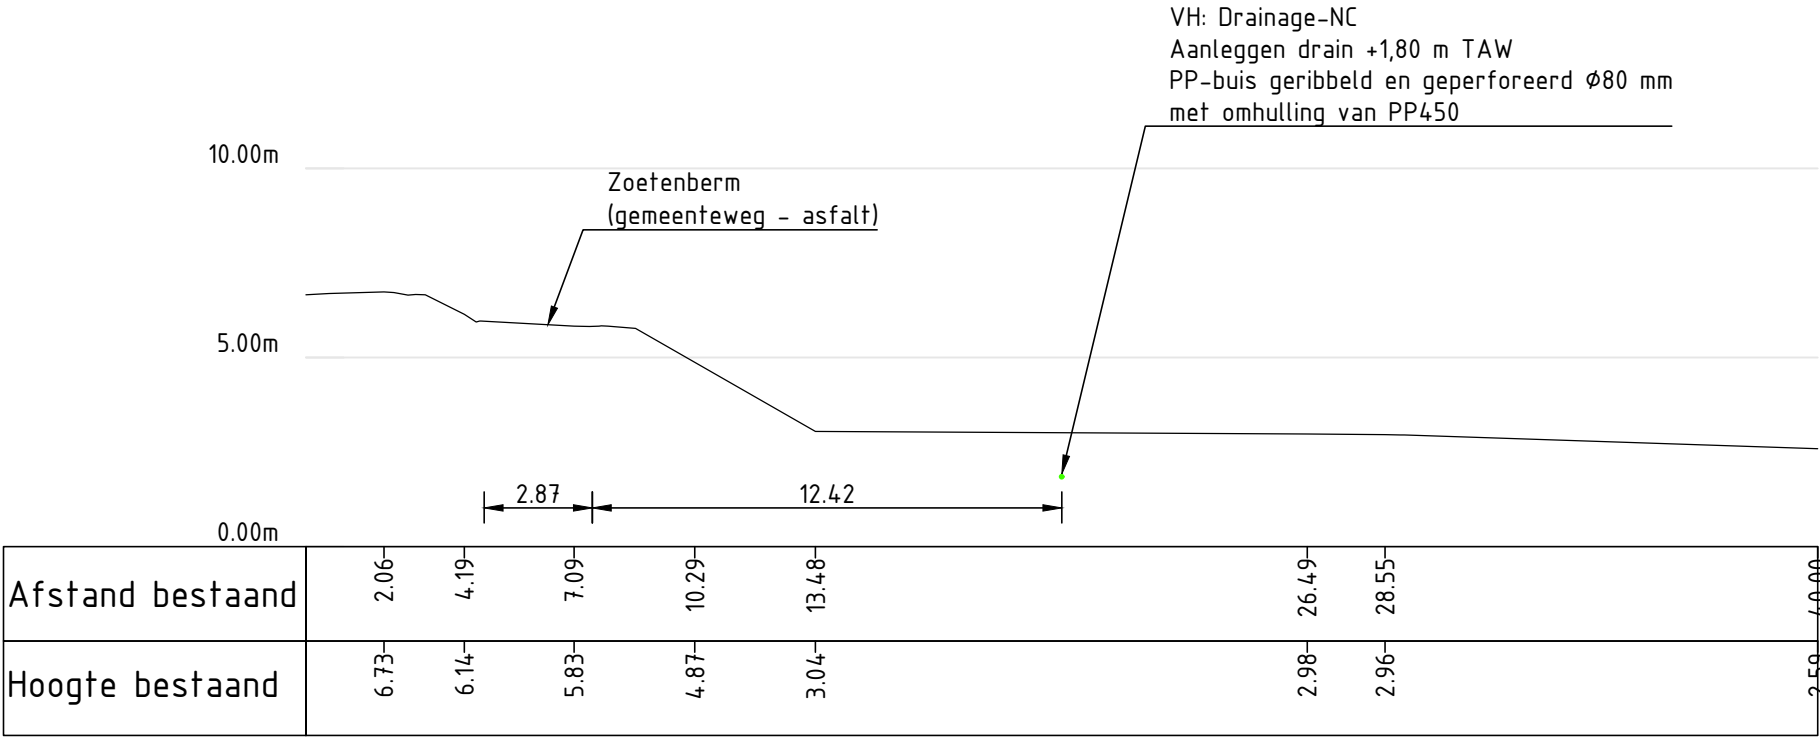

0 2 4 6 8m
SCHAAL 1:200

