


BA_DRAINAGE-NC_PRD_BN_6_1-1
Schaal 1:200

VH: Drainage-NC
Aanleggen drain +2,50 m TAW
PP-buis geribbeld en geperforeerd Ø80 mm
met omhulling van PP450

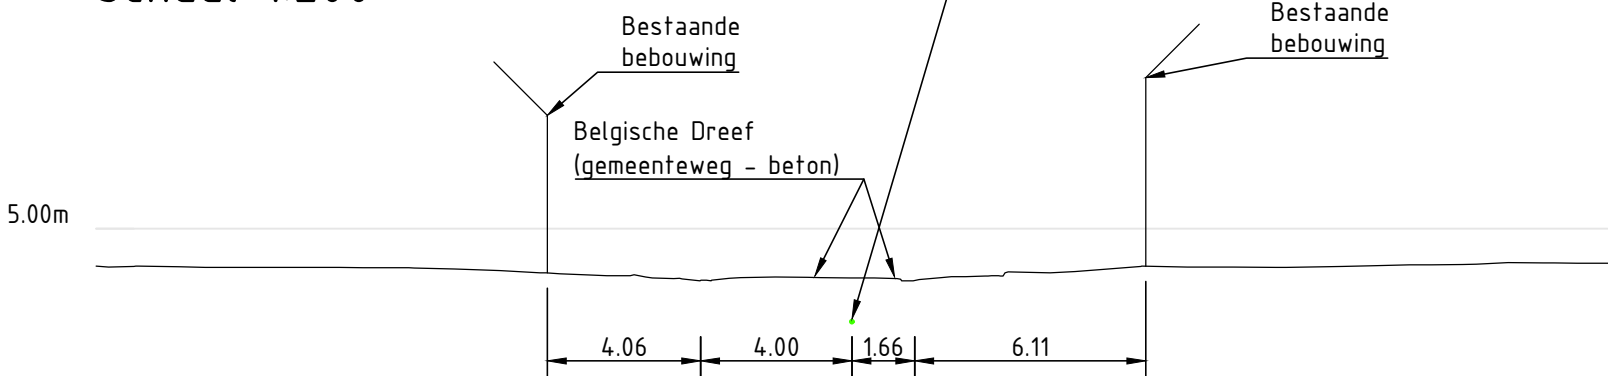

Afstand bestand	2.21	4.58	7.06	9.48	11.74	14.13	16.15	18.82	21.19	23.52	25.90	28.87	31.21	33.72	36.15	38.29
Hoogte bestand	4.00	3.98	3.97	3.94	3.84	3.76	3.64	3.72	3.68	3.75	3.87	3.99	3.98	4.02	4.06	4.10

0 2 4 6 8m
SCHAAL 1:200

