


BA_DRAINAGE-NC_PRD_BN_6_2-2
Schaal 1:200

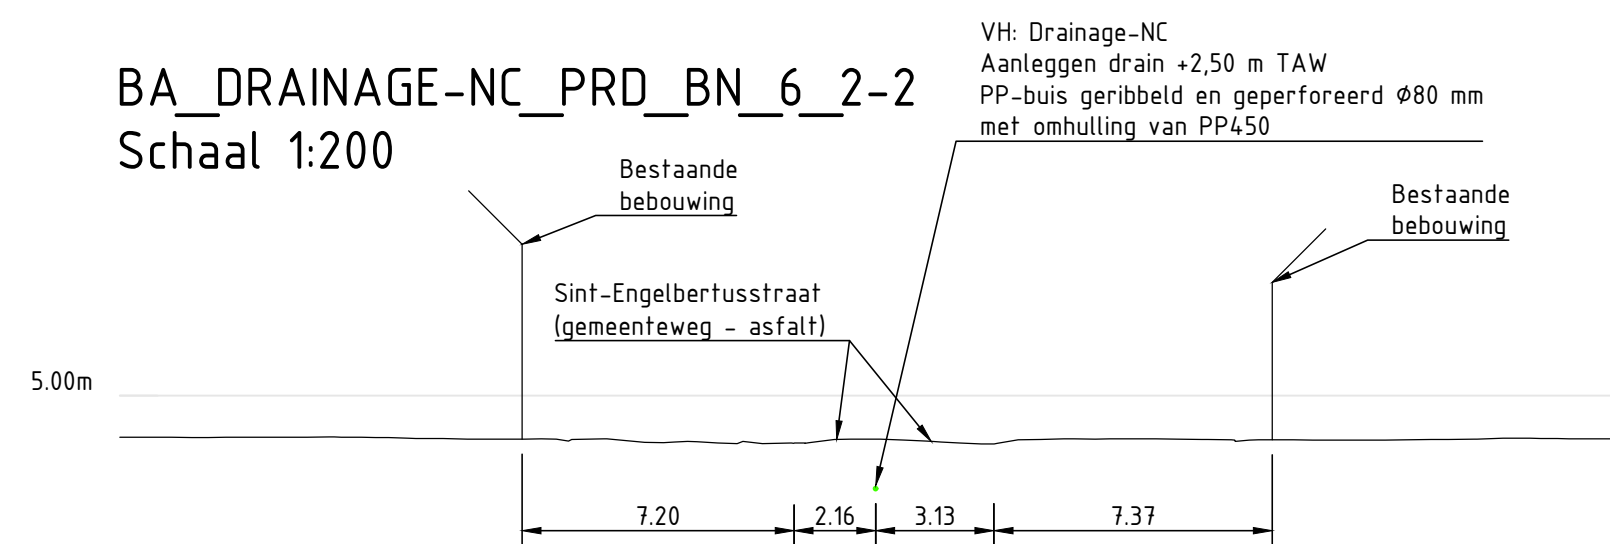

Afstand bestaand	5.55	10.71	15.82	21.34	26.53	31.56	36.59
Hoogte bestaand	3.90	3.85	3.75	3.79	3.86	3.83	3.87

0 2 4 6 8m
SCHAAL 1:200

