


BA_DRAINAGE-NC_PRL_BN_3_1-1
Schaal 1:500 (x) 1:250 (y)

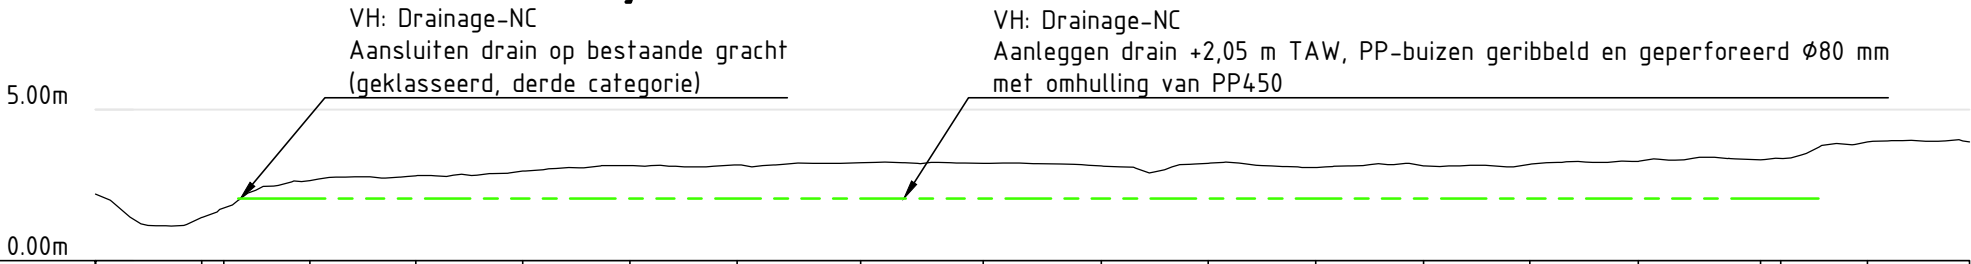

Afstand bestaand	7.03	8.50	14.18	21.19	28.27	35.34	42.45	50.61	58.73	66.54	73.59	80.72	87.85	94.88	102.04	110.13	117.20
Hoogte bestaand	1.43	2.05	2.65	2.81	2.96	3.14	3.17	3.24	3.22	3.13	3.22	3.09	3.13	3.19	3.28	3.33	3.93

