


BA_RELIEF-NC_PRD_BN_10_6-6
Schaal 1:200

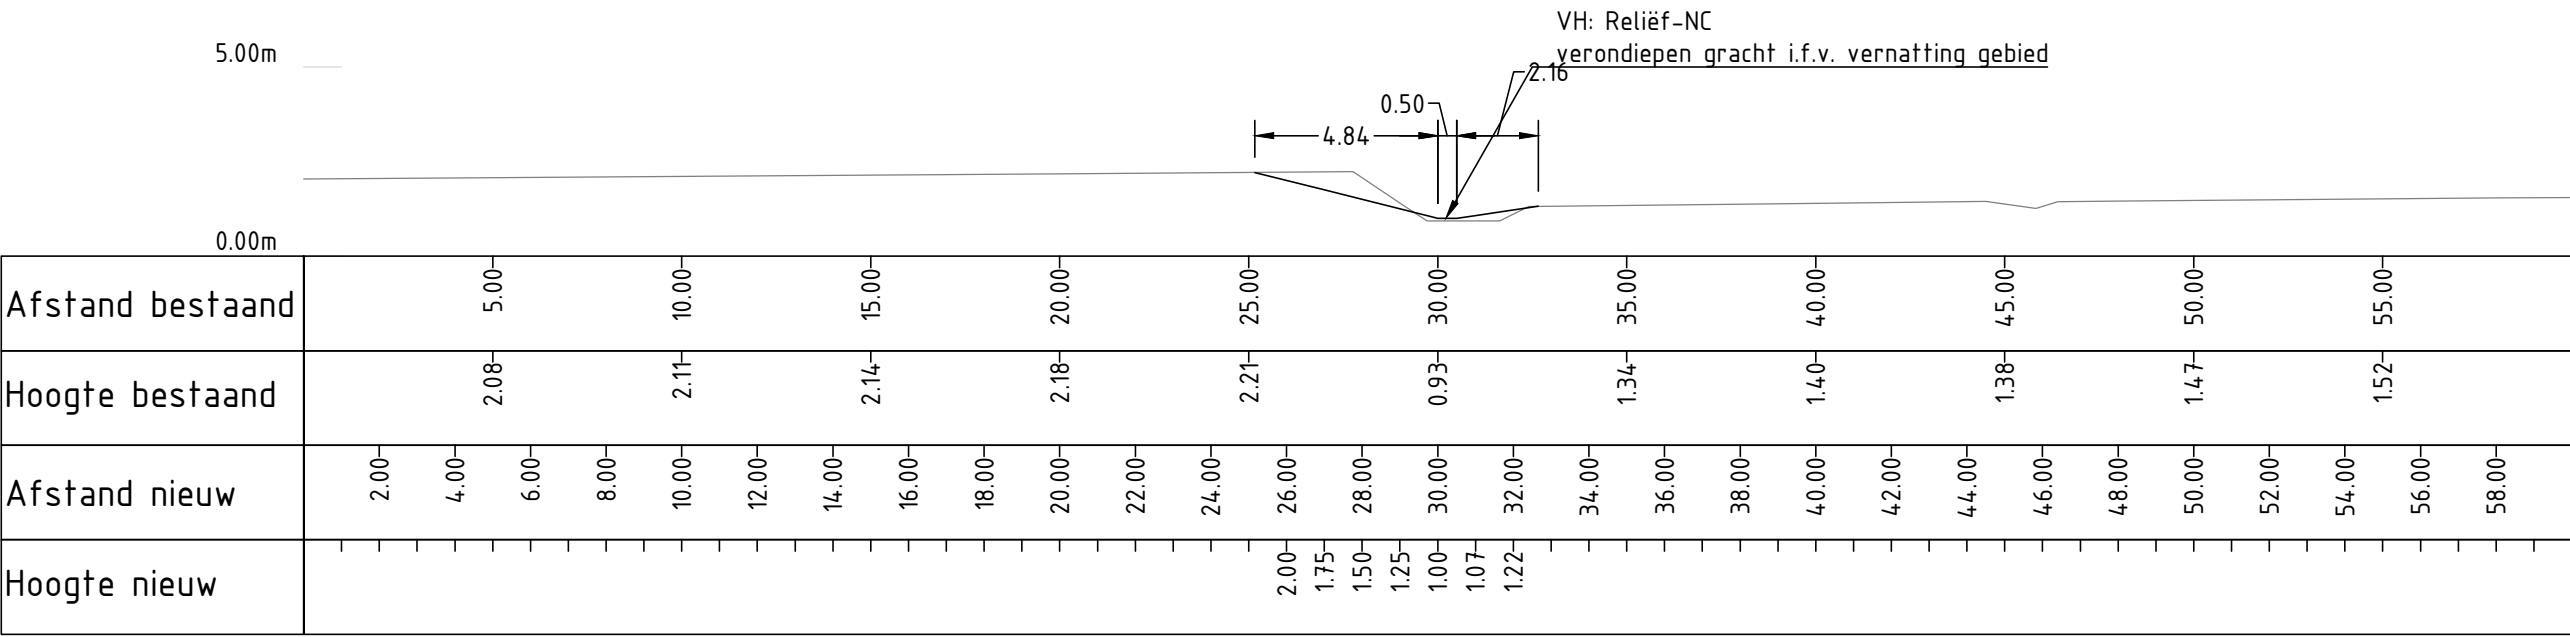

0 2 4 6 8m
SCHAAL 1:200

