


BA_RELIEF-NC_PRD_BN_3_1-1
Schaal 1:200

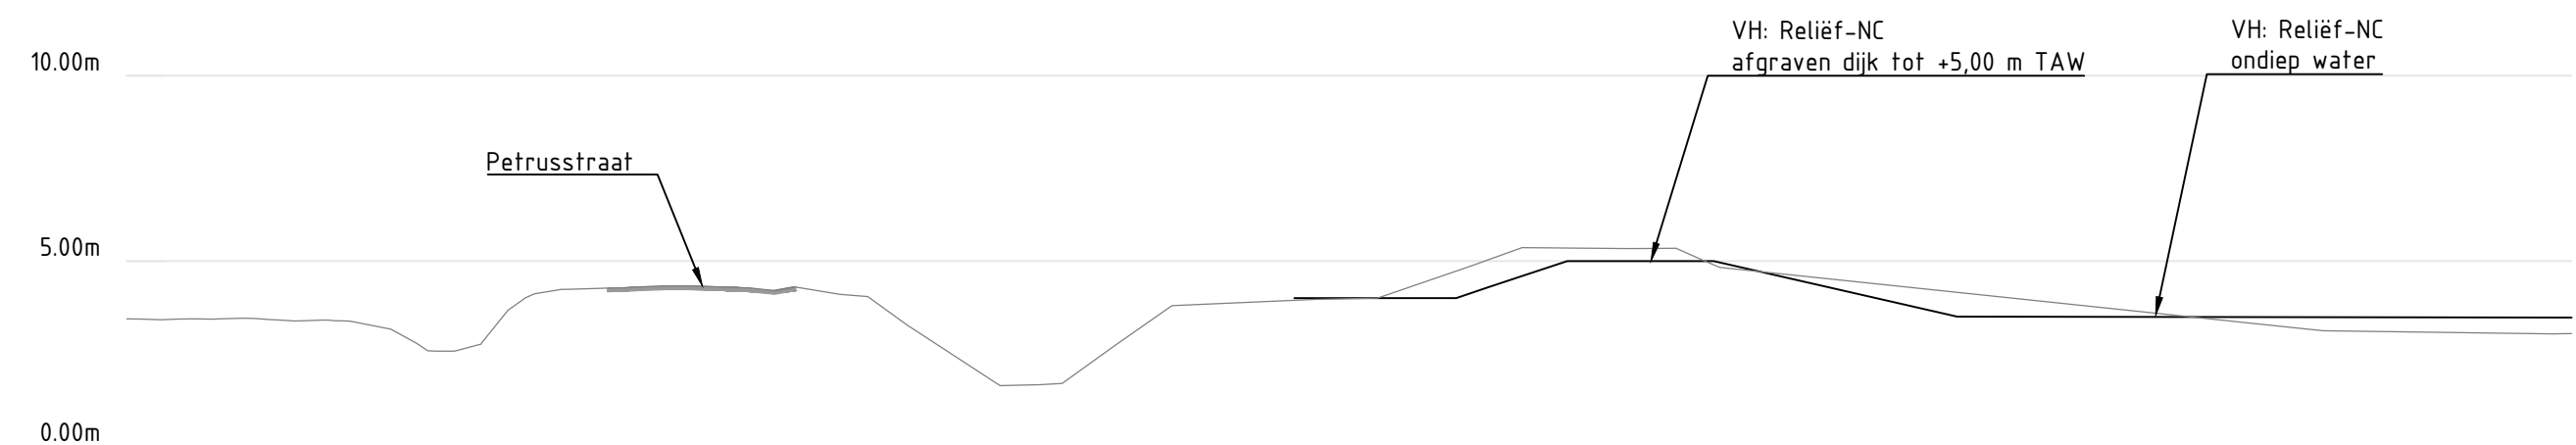

Afstand bestaand	5.27	10.29	16.71	23.57	32.09	37.66	43.00	57.98	65.49
Hoogte bestaand	3.41	3.66	4.28	1.64	3.96	5.36	4.83	3.25	3.04
Afstand nieuw					31.52	36.78	42.84	49.40	65.99
Hoogte nieuw					4.00	4.30	5.00	3.50	3.47

0 2 4 6 8m
SCHAAL 1:200

