


BA_RELIEF-NC_PRD_BN_9_3-3
Schaal 1:200

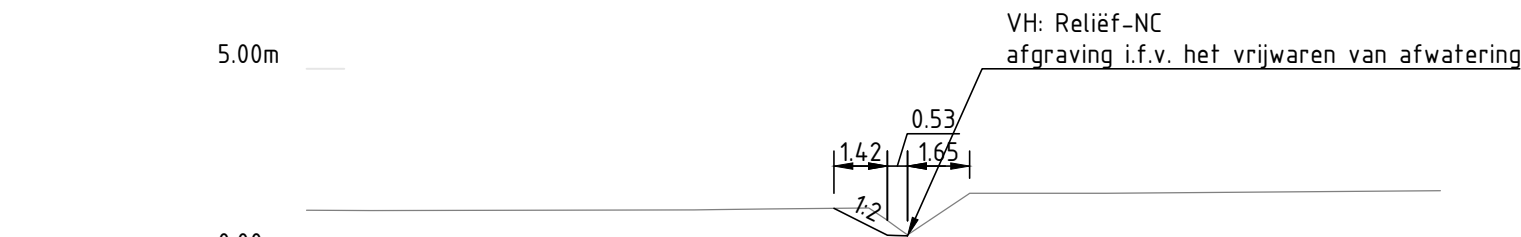

Afstand bestaand	5.00		10.00		15.00		20.00		25.00									
Hoogte bestaand	1.26		1.27		1.24		1.71		1.74									
Afstand nieuw	2.00	4.00	5.00	6.00	8.00	10.00	12.00	14.00	15.00	16.00	18.00	20.00	22.00	24.00	25.00	26.00	28.00	
Hoogte nieuw	1.29		0.79															

