



BA_RELIEF-NC_PRL_BN_10_1-1
Schaal 1:500

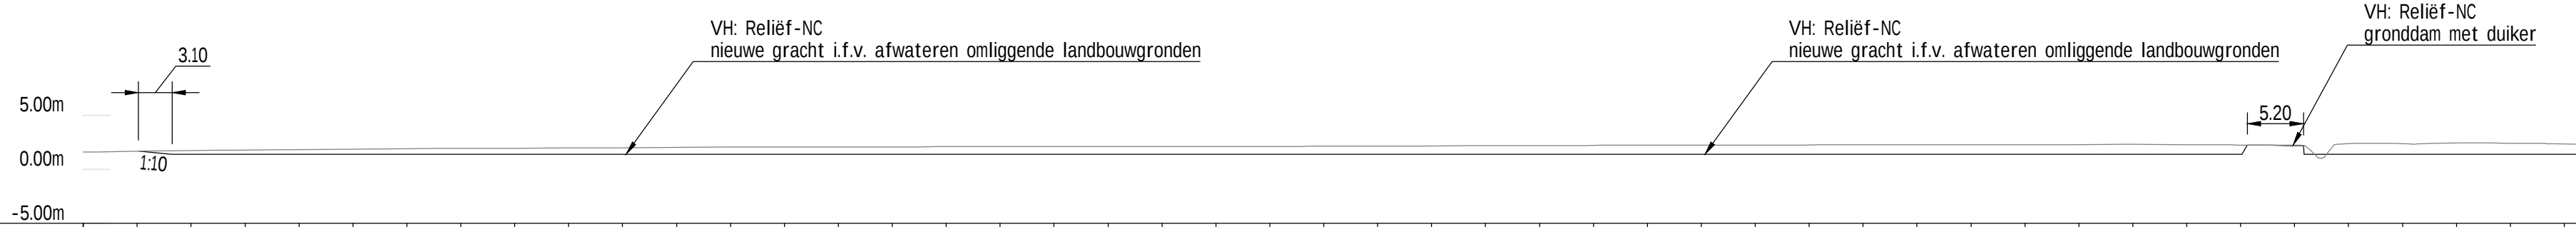

Afstand bestaand	0.00	5.00	10.00	15.00	20.00	25.00	30.00	35.00	40.00	45.00	50.00	55.00	60.00	65.00	70.00	75.00	80.00	85.00	90.00	95.00	100.00	105.00	110.00	115.00	120.00	125.00	130.00	135.00	140.00	145.00	150.00	155.00	160.00	165.00	170.00	175.00	180.00	185.00	190.00	195.00	200.00	205.00	210.00	215.00	220.00	225.00	230.00
Hoogte bestaand	1.62	1.71	1.76	1.80	1.84	1.88	1.93	1.96	1.97	2.00	2.02	2.05	2.07	2.08	2.09	2.10	2.11	2.12	2.12	2.12	2.12	2.13	2.14	2.16	2.17	2.19	2.20	2.22	2.24	2.25	2.26	2.27	2.28	2.28	2.28	2.29	2.30	2.31	2.32	2.32	2.26	2.26	2.39	2.39	2.45	2.44	2.37
Afstand nieuw	0.00	5.13	10.92	16.20	22.59	29.26	34.26	40.92	47.57	52.59	57.89	64.26	69.26	75.92	80.92	87.49	92.59	99.26	104.26	110.79	117.46	122.59	128.44	134.26	139.26	145.92	150.92	156.41	162.59	167.59	172.81	179.26	184.26	189.26	194.26	200.13	205.77	211.16	216.49	221.79	227.02						
Hoogte nieuw		1.71	1.40	1.40	1.40	1.40	1.40	1.40	1.40	1.40	1.40	1.40	1.40	1.40	1.40	1.40	1.40	1.40	1.40	1.40	1.40	1.40	1.40	1.40	1.40	1.40	1.40	1.40	1.40	1.40	1.40	1.40	1.40	1.40	1.40	1.40	1.40	1.40	1.40	1.40	1.40	1.40	1.40	1.40	1.40		

VH: Reliëf-NC
nieuwe gracht i.f.v. afwateren omliggende landbouwgronden

2.37	2.37	2.22	2.22	2.22	2.22	2.22	2.22	2.22	2.21	2.21	2.20	2.19	2.20	2.21	2.22	2.22	2.22	2.22	2.21	2.20	2.19	2.18	2.17	2.16	2.15	2.16	2.25
1.40	1.40	1.40	1.40	1.40	1.40	1.40	1.40	1.40	1.40	1.40	1.40	1.40	1.40	1.40	1.40	1.40	1.40	1.40	1.40	1.40	1.40	1.40	1.40	1.40	1.40	1.40	1.40
232.57	238.01	243.32	249.22	255.12	261.02	266.12	271.60	277.27	282.94	288.35	294.91	300.87	306.84	312.80	318.07	324.80	330.24	335.68	341.12	346.46	352.01	357.97	363.93	369.77	375.45	380.90	
2.27	2.27	2.22	2.22	2.22	2.22	2.22	2.22	2.22	2.21	2.21	2.20	2.19	2.20	2.21	2.22	2.22	2.22	2.22	2.21	2.20	2.19	2.18	2.17	2.16	2.15	2.16	2.25
230.00	235.00	240.00	245.00	250.00	255.00	260.00	265.00	270.00	275.00	280.00	285.00	290.00	295.00	300.00	305.00	310.00	315.00	320.00	325.00	330.00	335.00	340.00	345.00	350.00	355.00	360.00	365.00
2.37	2.37	2.22	2.22	2.22	2.22	2.22	2.22	2.22	2.22	2.21	2.21	2.20	2.19	2.20	2.21	2.22	2.22	2.22	2.22	2.21	2.20	2.19	2.18	2.17	2.16	2.15	2.16
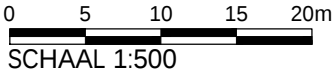

2.25	2.24	1.21	1.22	1.21	1.20	1.19	1.17	1.16	1.14	1.12	1.12	1.12	1.12	1.11	1.63	2.27	2.29
380.90	386.60	392.91	398.68	404.63	410.59	416.55	422.51	428.47	434.11	439.60	445.09	450.17	455.00	456.60	456.60	456.60	456.60
1.40	1.40	1.08	1.08	1.08	1.08	1.08	1.07	1.07	1.06	1.06	1.05	1.61	1.61	1.61	1.61	1.61	1.61

