


BA_RELIEF-NC_PRL_BN_10_2-2
Schaal 1:500

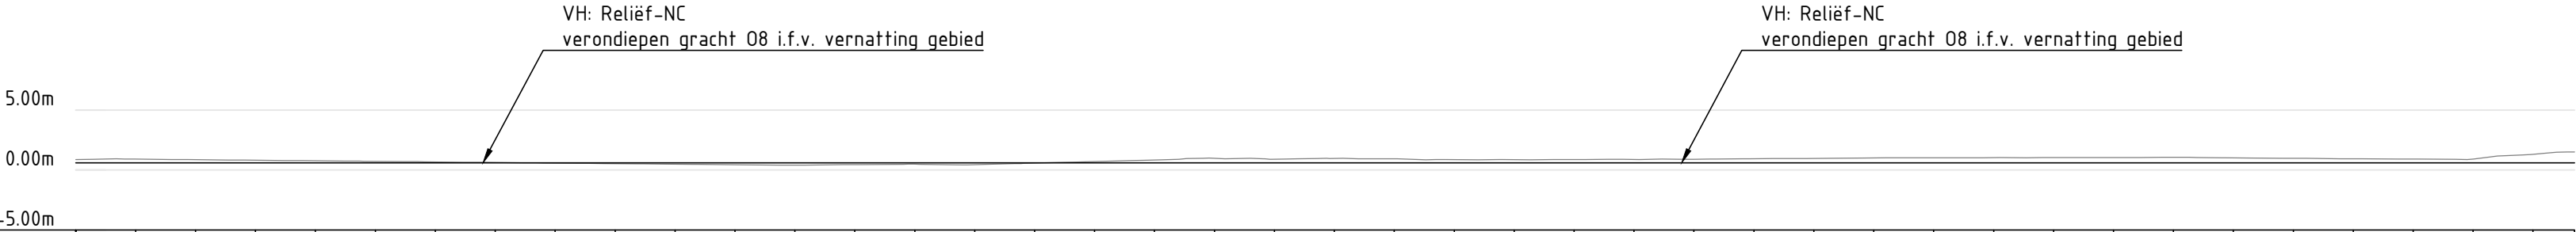

Afstand bestaand	5.00	10.00	15.00	20.00	25.00	30.00	35.00	40.00	45.00	50.00	55.00	60.00	65.00	70.00	75.00	80.00	85.00	90.00	95.00	100.00	105.00	110.00	115.00	120.00	125.00	130.00	135.00	140.00	145.00	150.00	155.00	160.00	165.00	170.00	175.00	180.00	185.00	190.00	195.00	200.00	205.00
Hoogte bestaand	0.92	0.87	0.82	0.77	0.73	0.68	0.63	0.58	0.53	0.48	0.44	0.41	0.45	0.49	0.45	0.58	0.71	0.85	0.97	0.90	0.96	0.95	0.87	0.87	0.88	0.89	0.90	0.94	0.97	1.01	1.03	1.04	1.05	1.06	1.06	1.02	0.97	0.95	0.92	0.92	1.31
Afstand nieuw	5.73	10.73	17.40	22.40	27.40	34.06	40.73	45.73	52.40	57.40	64.06	69.06	75.73	80.73	87.40	93.05	99.06	104.35	110.52	115.73	122.40	129.06	135.21	140.73	147.40	154.06	160.73	165.73	172.40	177.67	184.06	190.73	195.88	201.02	207.00						
Hoogte nieuw	0.60	0.60	0.60	0.60	0.60	0.60	0.60	0.60	0.60	0.60	0.60	0.60	0.60	0.60	0.60	0.60	0.60	0.60	0.60	0.60	0.60	0.60	0.60	0.60	0.60	0.60	0.60	0.60	0.60	0.60	0.60	0.60	0.60	0.60	0.60	0.60	0.60	0.60	0.60	0.60	

