


BA\_RELIEF-NC\_PRL\_BN\_10\_4-4  
Schaal 1:500

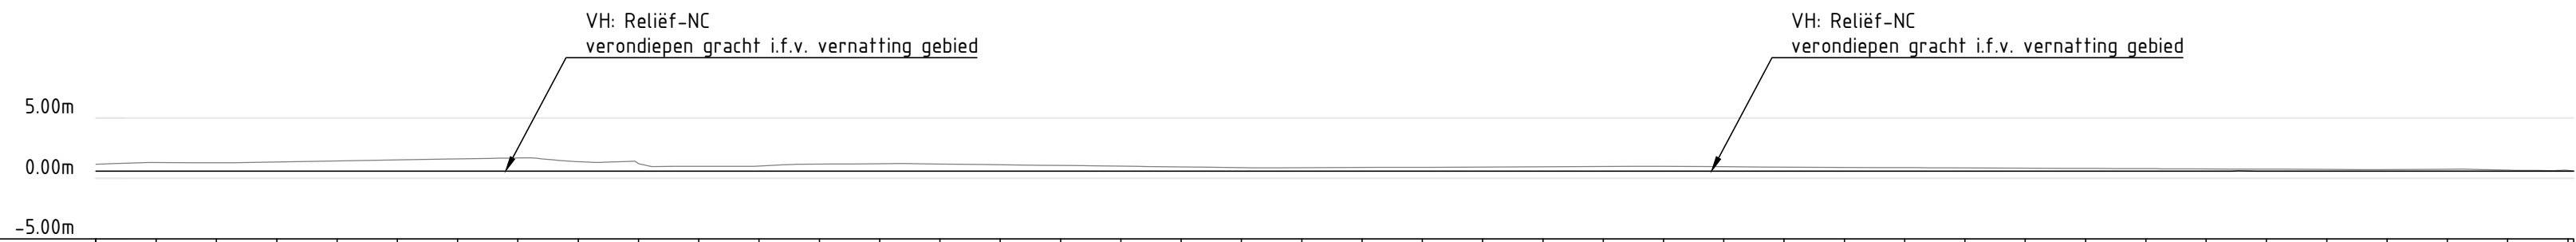

| |
|---|
| Afstand bestaand | 5.00 | 10.00 | 15.00 | 20.00 | 25.00 | 30.00 | 35.00 | 40.00 | 45.00 | 50.00 | 55.00 | 60.00 | 65.00 | 70.00 | 75.00 | 80.00 | 85.00 | 90.00  | 95.00  | 100.00 | 105.00 | 110.00 | 115.00 | 120.00 | 125.00 | 130.00 | 135.00 | 140.00 | 145.00 | 150.00 | 155.00 | 160.00 | 165.00 | 170.00 | 175.00 | 180.00 | 185.00 | 190.00 | 195.00 | 200.00 | 205.00 |
| Hoogte bestaand  | 1.32 | 1.30  | 1.35  | 1.44  | 1.52  | 1.61  | 1.69  | 1.38  | 1.24  | 1.01  | 1.02  | 1.18  | 1.22  | 1.19  | 1.13  | 1.07  | 1.01  | 0.95   | 0.89   | 0.88   | 0.90   | 0.92   | 0.94   | 0.96   | 0.98   | 0.99   | 0.96   | 0.94   | 0.91   | 0.89   | 0.87   | 0.85   | 0.83   | 0.80   | 0.78   | 0.76   | 0.74   | 0.74   | 0.75   | 0.68   | 0.67   |
| Afstand nieuw    | 6.21 | 11.54 | 17.20 | 22.86 | 28.52 | 34.08 | 39.62 | 44.85 | 49.91 | 55.72 | 61.78 | 67.65 | 73.51 | 79.38 | 85.24 | 91.10 | 96.97 | 102.94 | 108.91 | 114.89 | 120.86 | 126.83 | 132.80 | 138.77 | 144.75 | 150.72 | 156.37 | 161.87 | 167.61 | 173.94 | 179.25 | 185.82 | 191.90 | 198.27 | 203.45 |        |        |        |        |        |        |
| Hoogte nieuw     | 0.60 | 0.60  | 0.60  | 0.60  | 0.60  | 0.60  | 0.60  | 0.60  | 0.60  | 0.60  | 0.60  | 0.60  | 0.60  | 0.60  | 0.60  | 0.60  | 0.60  | 0.60   | 0.60   | 0.60   | 0.60   | 0.60   | 0.60   | 0.60   | 0.60   | 0.60   | 0.60   | 0.60   | 0.60   | 0.60   | 0.60   | 0.60   | 0.60   | 0.60   | 0.60   | 0.60   | 0.60   | 0.60   | 0.60   | 0.60   |        |

