



BA_RELIEF-NC_PRL_BN_10_6-6
Schaal 1:500

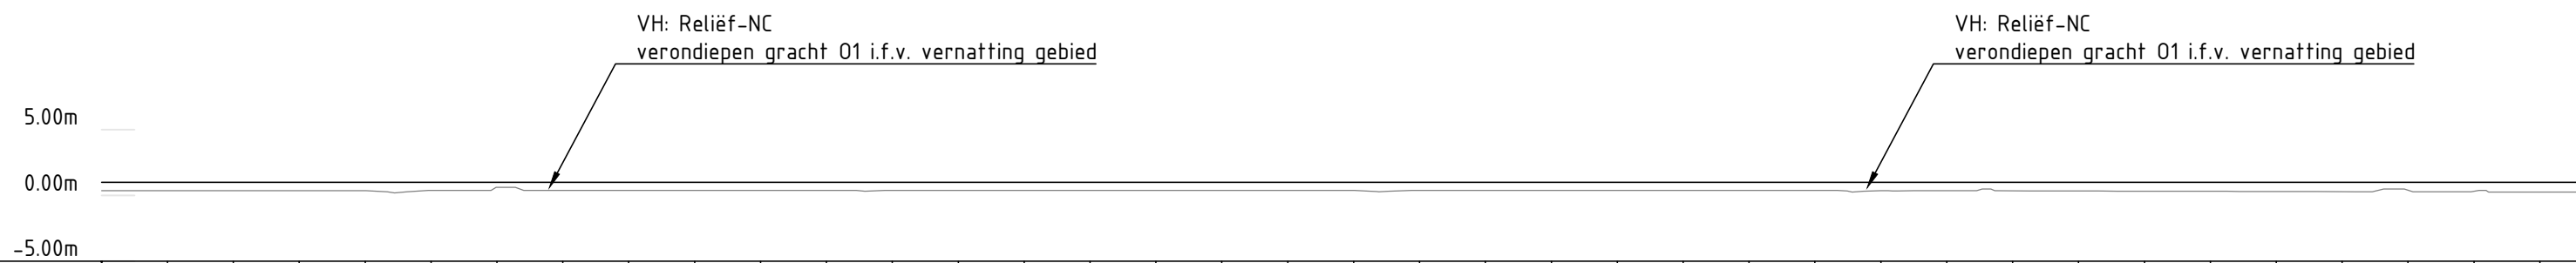

Afstand bestaand	5.00	10.00	15.00	20.00	25.00	30.00	35.00	40.00	45.00	50.00	55.00	60.00	65.00	70.00	75.00	80.00	85.00	90.00	95.00	100.00	105.00	110.00	115.00	120.00	125.00	130.00	135.00	140.00	145.00	150.00	155.00	160.00	165.00	170.00	175.00	180.00	185.00
Hoogte bestaand	0.37	0.37	0.37	0.37	0.37	0.62	0.37	0.37	0.37	0.37	0.38	0.38	0.38	0.38	0.38	0.38	0.38	0.38	0.38	0.38	0.38	0.38	0.38	0.38	0.38	0.37	0.37	0.36	0.35	0.34	0.32	0.31	0.30	0.29	0.40	0.31	0.25
Afstand nieuw	5.39	11.13	16.13	21.27	26.27	32.06	37.80	43.72	49.46	55.39	61.13	66.13	71.27	77.06	82.80	88.72	93.72	99.46	104.46	109.46	115.39	120.39	126.13	131.27	137.06	142.80	147.80	153.72	158.72	163.72	168.72	174.46	179.46	185.39			
Hoogte nieuw	1.00	1.00	1.00	1.00	1.00	1.00	1.00	1.00	1.00	1.00	1.00	1.00	1.00	1.00	1.00	1.00	1.00	1.00	1.00	1.00	1.00	1.00	1.00	1.00	1.00	1.00	1.00	1.00	1.00	1.00	1.00	1.00	1.00	1.00	1.00	1.00	

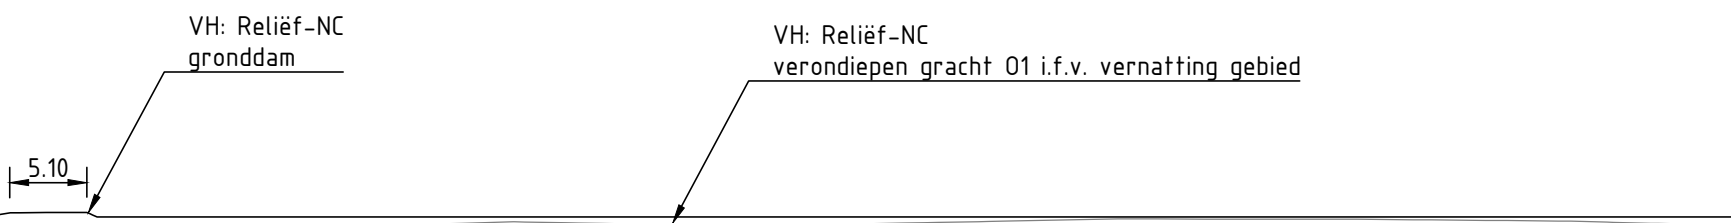

100-185.39	0.25	185.00
100-191.13	0.24	190.00
100-196.27	0.23	195.00
100-201.27	0.22	200.00
100-207.06	0.21	205.00
	0.20	210.00
100-212.80	0.18	215.00
100-217.80	0.17	220.00
100-223.48	0.16	225.00
	0.19	230.00
130-230.04	0.15	235.00
100-235.26	0.16	240.00
100-240.95	0.27	245.00
100-245.95	0.40	250.00
100-250.95	0.56	255.00
100-255.95	0.66	260.00
100-260.95	0.57	265.00
100-265.95	0.52	270.00
100-270.95	0.52	275.00
100-275.95	0.52	280.00
100-280.95	0.60	285.00
100-285.95	0.69	290.00
100-290.95	0.79	295.00
100-295.95	0.86	300.00
100-300.95	0.86	305.00
100-305.95	0.86	310.00
100-310.95	0.85	315.00
100-315.95	0.80	320.00
100-320.95	0.75	325.00
100-325.95	0.69	330.00
100-330.95	0.56	335.00
100-336.99		

