


BA_RELIEF-NC_PRL_BN_2_10-10
Schaal 1:500

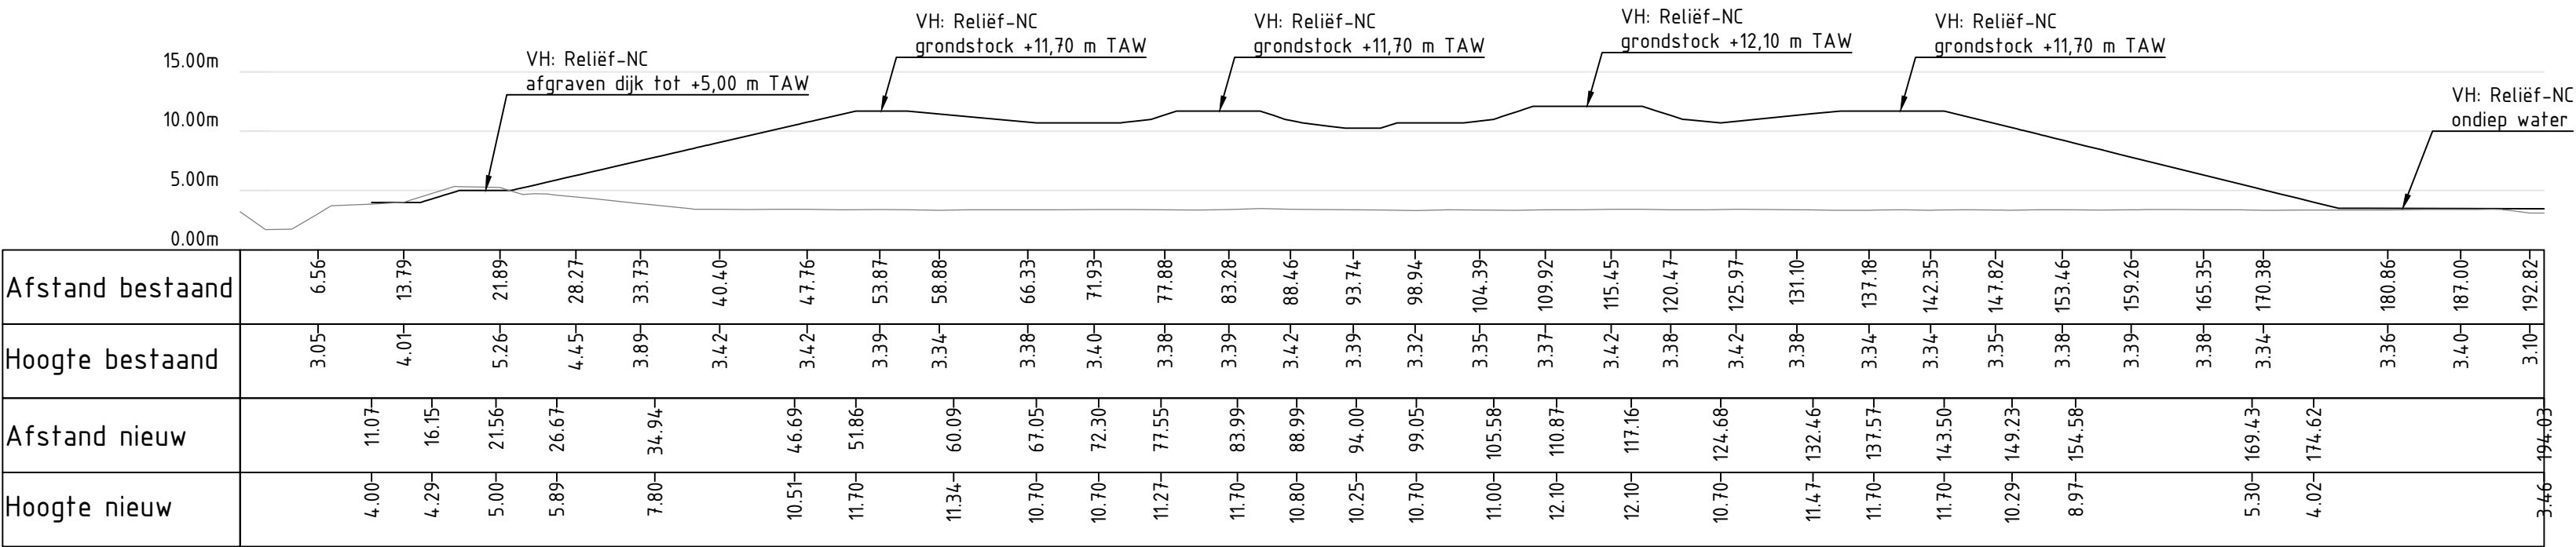

0 5 10 15 20m
SCHAAL 1:500

