


BA_RELIEF-NC_PRL_BN_2_8-8
Schaal 1:500

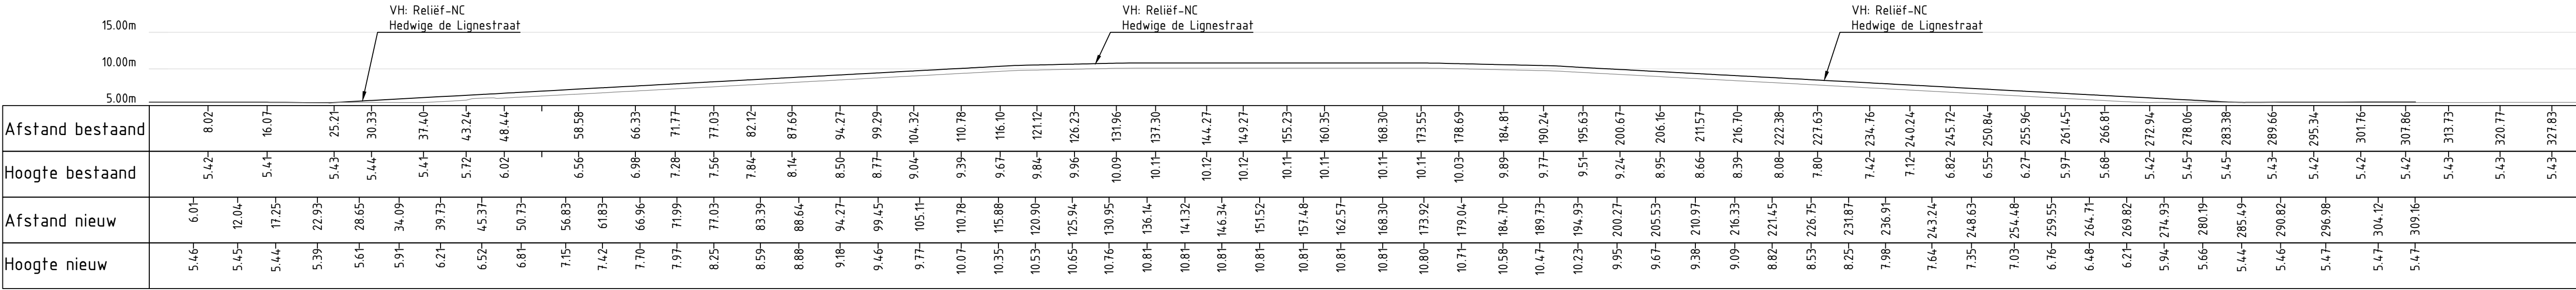

5.43	334.91
5.43	341.93
5.44	350.21
5.43	356.04
5.43	363.02
5.43	370.18
5.43	376.16
5.43	381.86
6.30	53.55

