



BA_RELIEF-NC_PRL_BN_3_4-4
Schaal 1:500

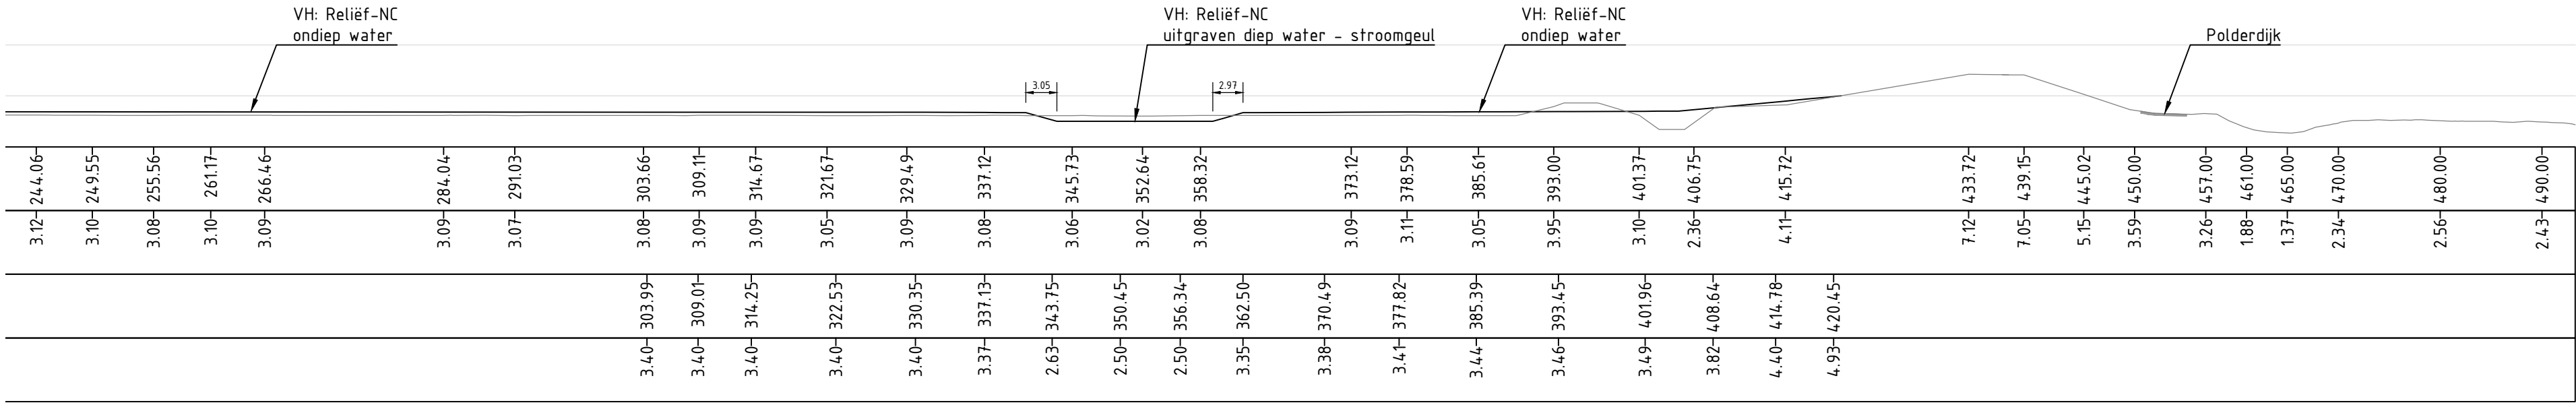

0 5 10 15 20m
SCHAAL 1:500

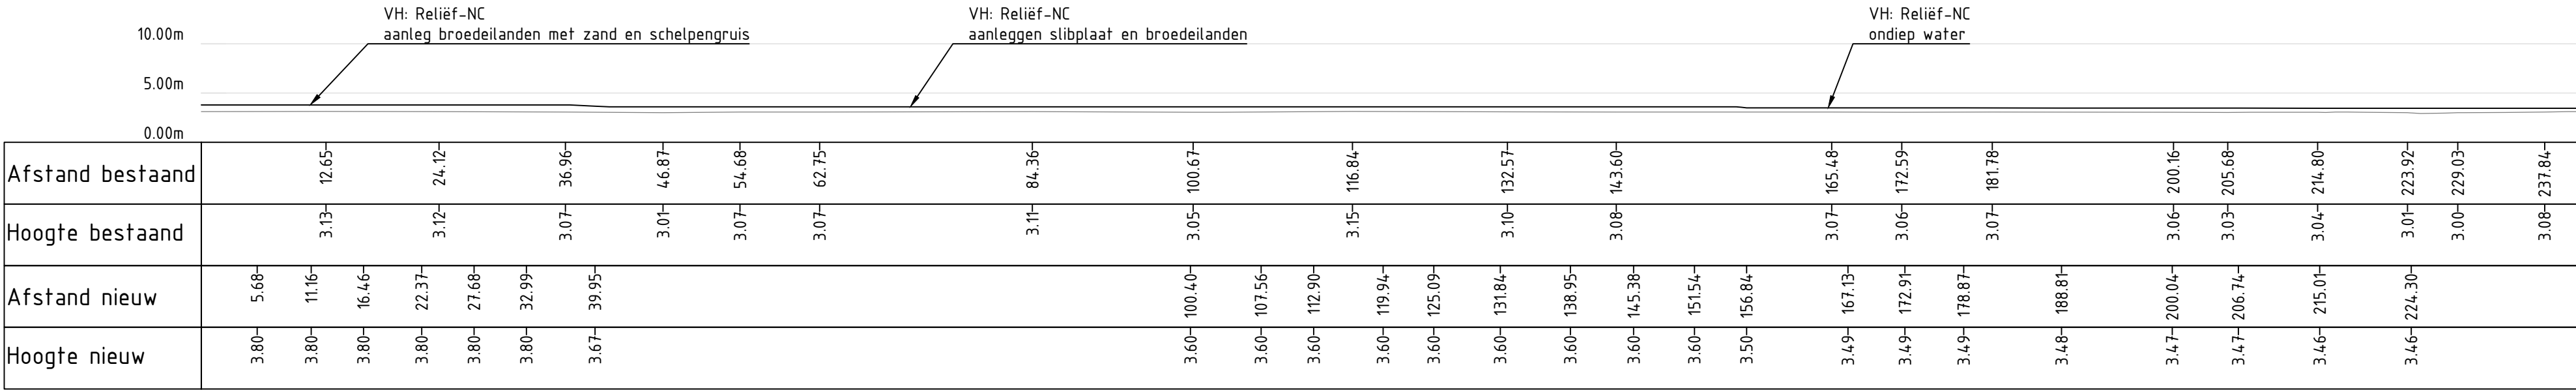