



BA_RELIEF-NC_PRL_BN_9_3-3
Schaal 1:500

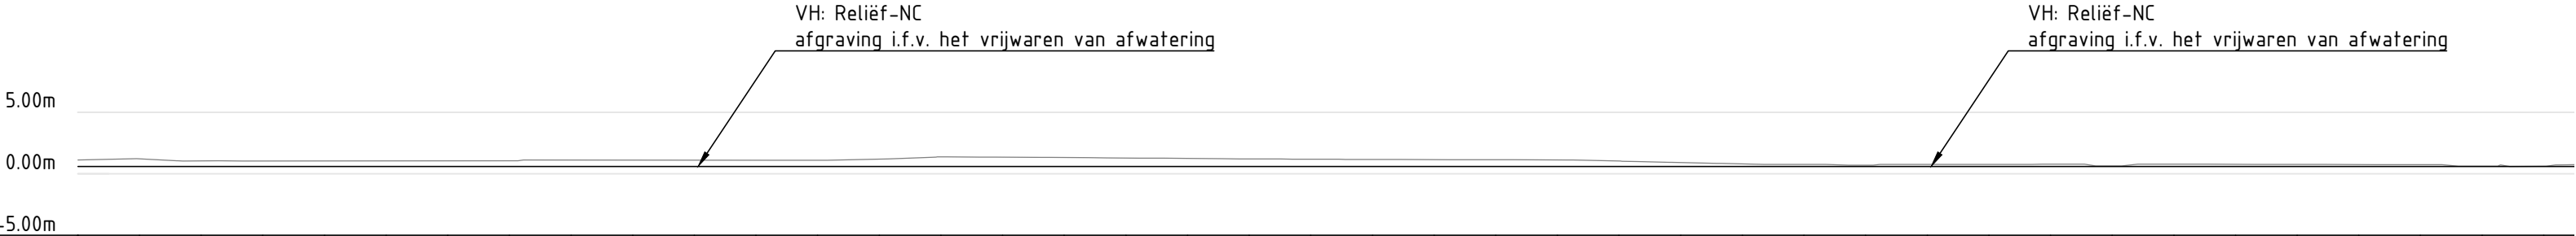

Afstand bestaand	5.00	10.00	15.00	20.00	25.00	30.00	35.00	40.00	45.00	50.00	55.00	60.00	65.00	70.00	75.00	80.00	85.00	90.00	95.00	100.00	105.00	110.00	115.00	120.00	125.00	130.00	135.00	140.00	145.00	150.00	155.00	160.00	165.00	170.00	175.00	180.00	185.00	190.00	195.00	200.00
Hoogte bestaand	1.23	1.04	1.05	1.05	1.06	1.06	1.07	1.11	1.11	1.11	1.10	1.10	1.20	1.37	1.36	1.32	1.29	1.25	1.21	1.19	1.17	1.16	1.15	1.13	1.03	0.92	0.81	0.76	0.70	0.77	0.77	0.78	0.65	0.78	0.78	0.77	0.75	0.74	0.62	0.62
Afstand nieuw	6.48	12.05	17.96	23.87	29.79	35.70	41.45	47.20	52.95	58.70	64.00	69.07	74.33	79.98	85.47	90.95	96.66	102.48	108.31	114.13	119.95	125.77	131.60	137.42	143.17	148.93	154.69	160.44	166.20	171.88	177.52	183.16	188.81	194.45	200.32					
Hoogte nieuw	0.60	0.60	0.60	0.60	0.60	0.60	0.60	0.60	0.60	0.60	0.60	0.60	0.60	0.60	0.60	0.60	0.60	0.60	0.60	0.60	0.60	0.60	0.60	0.60	0.60	0.60	0.60	0.60	0.60	0.60	0.60	0.60	0.60	0.60	0.60	0.60	0.60	0.60	0.60	

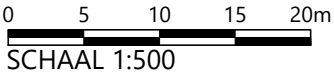

0.76	210.00
0.77	215.00
0.79	220.00
0.81	225.00
0.78	230.00
0.84	235.00
0.85	240.00
0.85	245.00
0.86	250.00
0.87	255.00
0.88	260.00
0.89	265.00
0.86	270.00

0.60	212.25
0.60	218.21
0.60	224.17
0.60	230.14
0.60	235.67
0.60	240.98
0.60	246.77
0.60	252.56
0.60	258.34
0.60	264.13
0.60	269.90

