


BA_RELIEF-NC_PRL_BN_9_4-4
Schaal 1:500

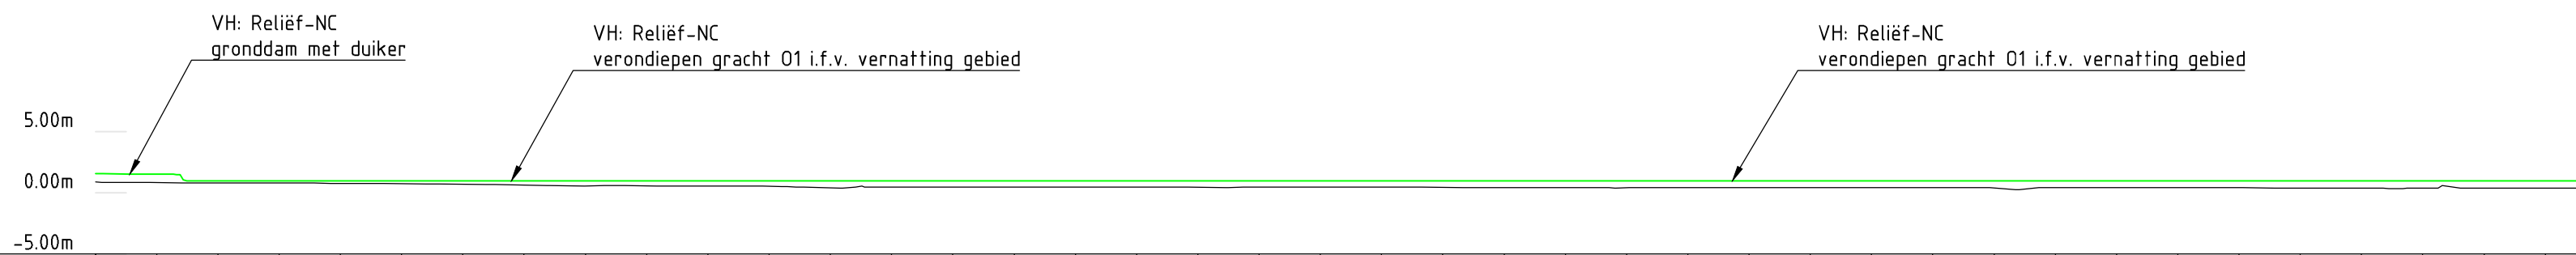

Afstand bestaand	5.00	10.00	15.00	20.00	25.00	30.00	35.00	40.00	45.00	50.00	55.00	60.00	65.00	70.00	75.00	80.00	85.00	90.00	95.00	100.00	105.00	110.00	115.00	120.00	125.00	130.00	135.00	140.00	145.00	150.00	155.00	160.00	165.00	170.00	175.00	180.00	185.00	190.00	195.00	200.00
Hoogte bestaand	0.85	0.82	0.80	0.78	0.74	0.69	0.64	0.58	0.56	0.55	0.53	0.43	0.48	0.48	0.48	0.47	0.47	0.46	0.47	0.46	0.46	0.46	0.45	0.45	0.44	0.44	0.44	0.44	0.43	0.43	0.40	0.42	0.42	0.42	0.41	0.41	0.41	0.40	0.40	0.40
Afstand nieuw	5.43	10.80	15.87	20.88	25.89	30.91	35.92	40.94	45.95	50.97	55.98	61.00	66.01	71.03	76.04	81.06	86.07	91.09	96.10	101.12	106.13	111.15	116.16	121.18	126.19	131.21	136.22	141.23	146.25	151.26	156.28	161.29	166.31	171.32	176.34	181.35	186.37	191.38	196.40	201.41
Hoogte nieuw	1.53	1.00	1.00	1.00	1.00	1.00	1.00	1.00	1.00	1.00	1.00	1.00	1.00	1.00	1.00	1.00	1.00	1.00	1.00	1.00	1.00	1.00	1.00	1.00	1.00	1.00	1.00	1.00	1.00	1.00	1.00	1.00	1.00	1.00	1.00	1.00	1.00	1.00	1.00	1.00

100	2014.1	0.40	200.00
100	2064.3	0.39	205.00
100	2114.4	0.39	210.00
100	2164.6	0.53	215.00
100	2214.7	0.38	220.00
100	2264.9	0.38	225.00
100	2315.0	0.38	230.00
100	2365.2	0.37	235.00
100	2415.3	0.37	240.00
100	2465.4	0.37	245.00
100	2515.6	0.41	250.00
100	2565.7	0.37	255.00
100	2615.9	0.37	260.00

