



Constructiefekening (schaal 1/20)
BA_VERHARDINGEN-NC_C_N_2_2_picknicktafel

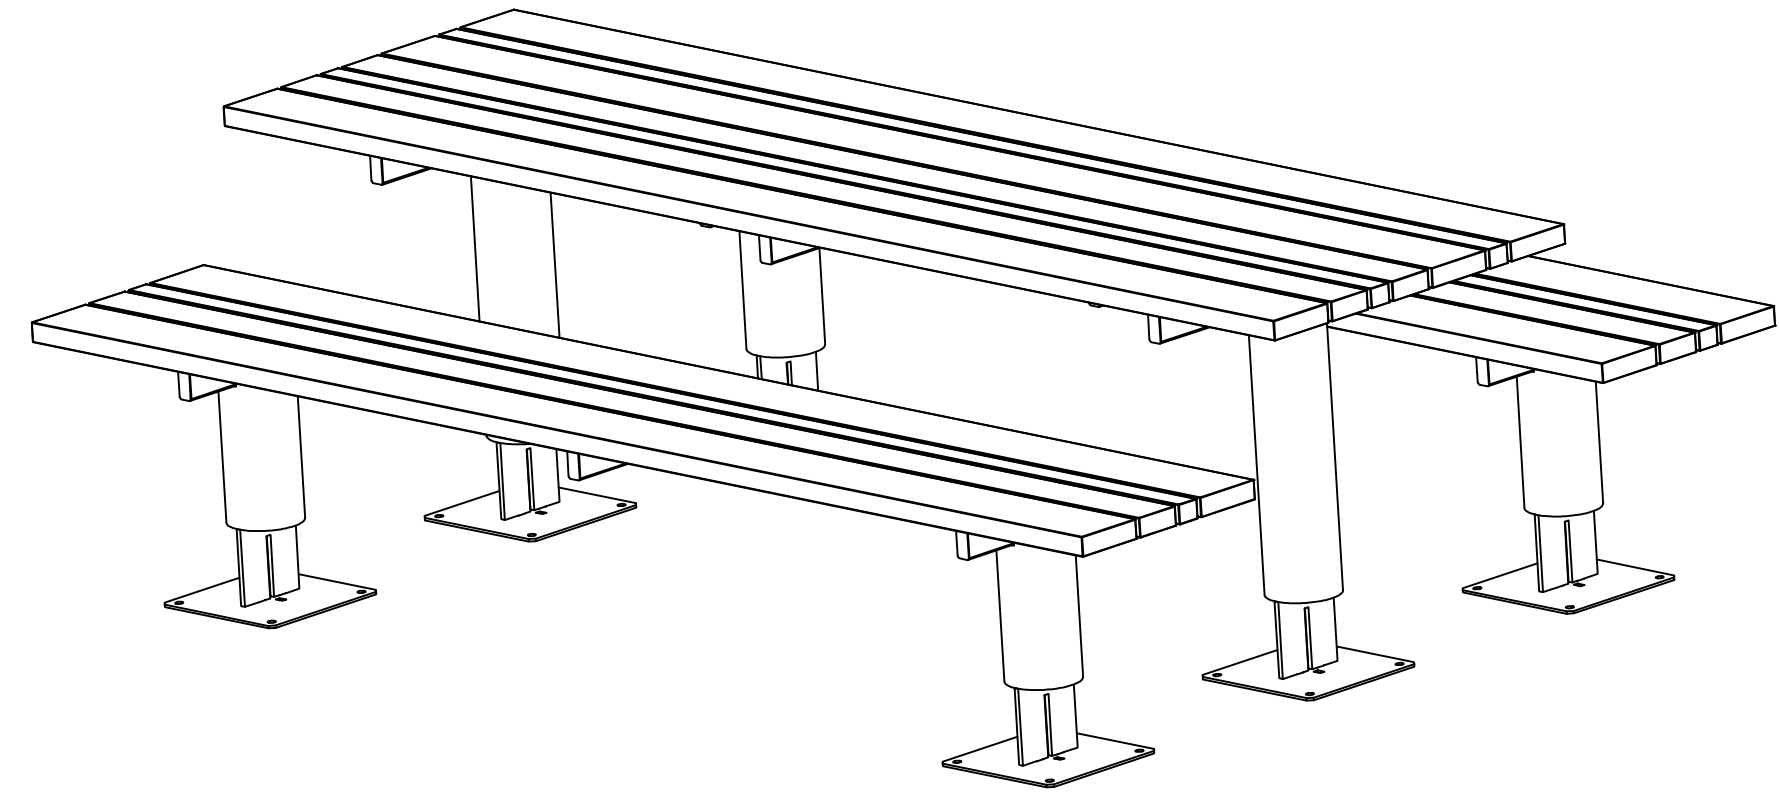


0 0.2 0.4 0.6 0.8m
SCHAAL 1:20

Boven aanzicht (schaal 1/20)

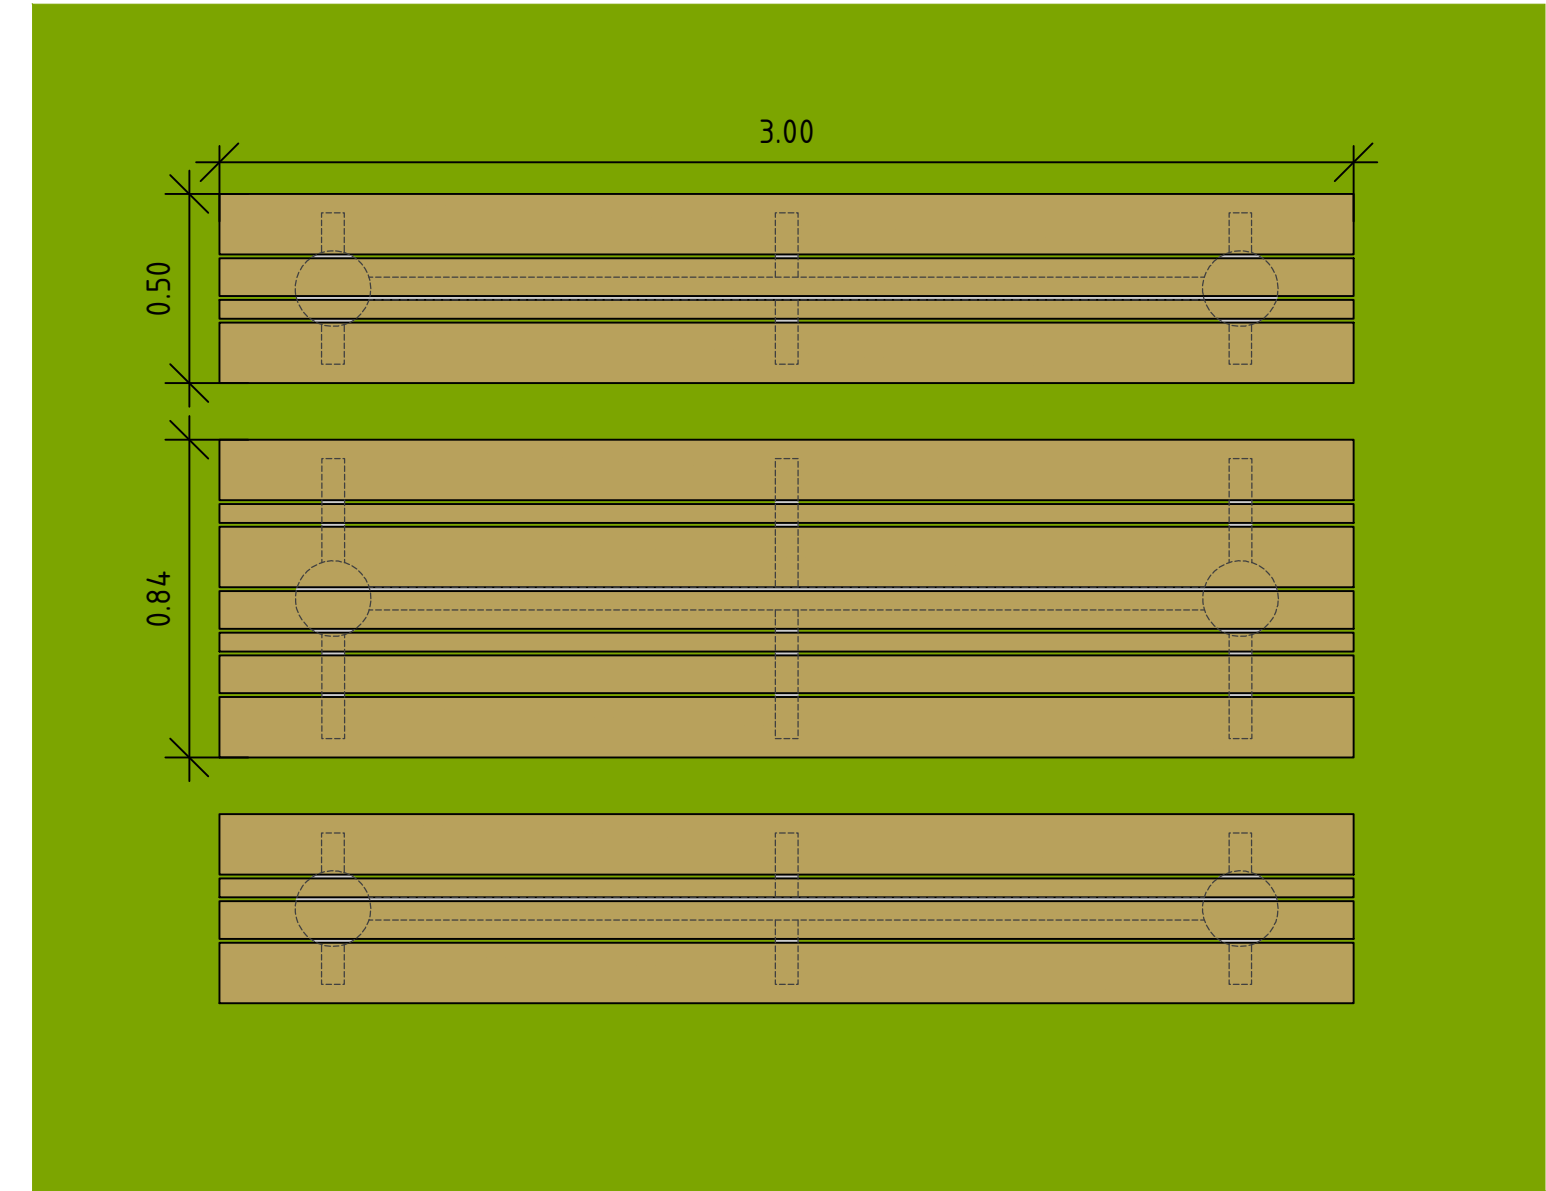


0 0.2 0.4 0.6 0.8m
SCHAAL 1:20

Voor aanzicht (schaal 1/20)

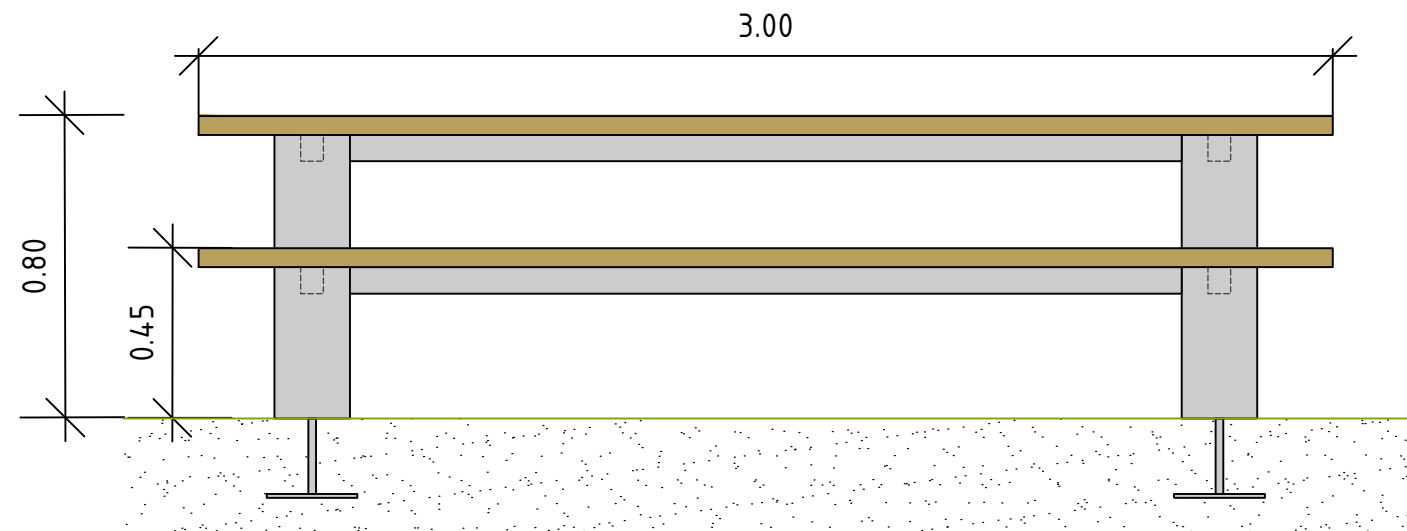

0 0.2 0.4 0.6 0.8m
SCHAAL 1:20

Zij aanzicht (schaal 1/20)

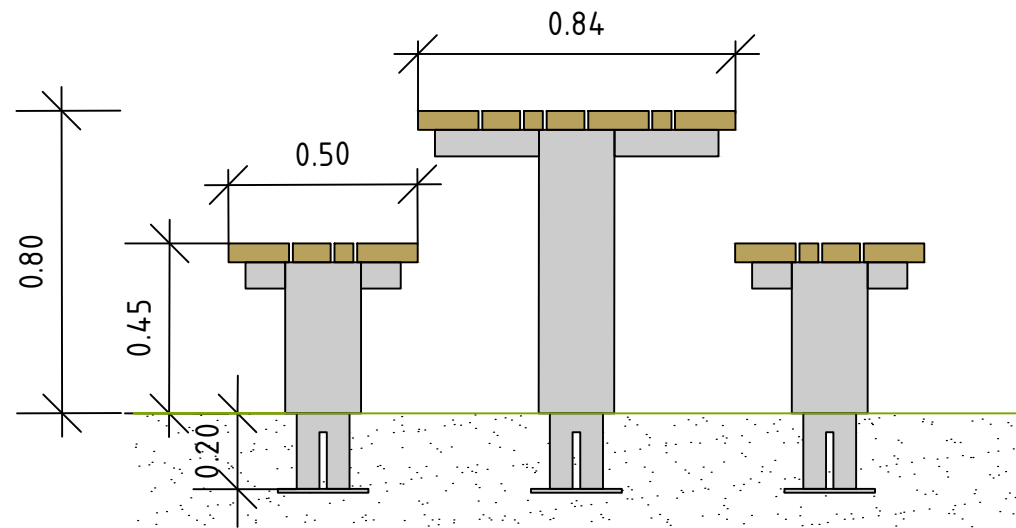

0 0.2 0.4 0.6 0.8m
SCHAAL 1:20