


BA_VERHARDINGEN-NC_PRD_BN_1_1-1
Schaal 1:200

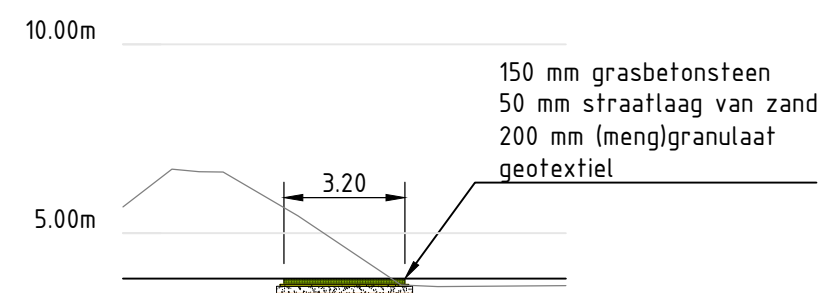

	0.00m			
Afstand bestaand	2.01	4.63	7.35	11.72
Hoogte bestaand	6.63	5.46	3.63	3.62
Afstand nieuw		4.26	7.46	11.72
Hoogte nieuw		3.80	3.80	3.80

