


BA_VERHARDINGEN-NC_PRD_BN_2_2-2_jaagpad
Schaal 1:200

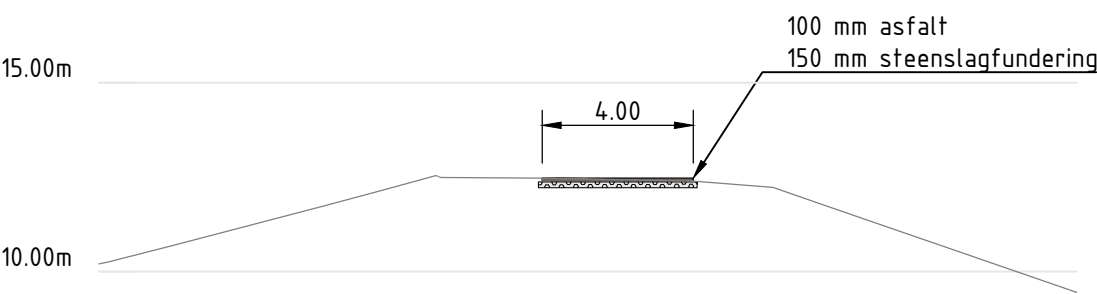

Afstand bestaand	5.88	11.58	17.83	25.86
Hoogte bestaand	11.72	12.47	12.23	9.45

0 2 4 6 8m
SCHAAL 1:200

