


BA_VERHARDINGEN-NC_PRD_BN_3_1-1
Schaal 1:200

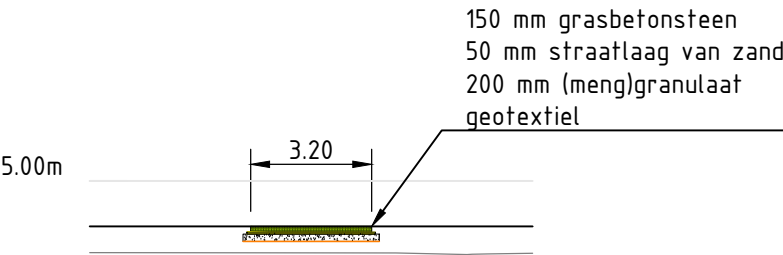

	0.00m				
Afstand bestaand		4.26	7.46	9.98	11.72
Hoogte bestaand		3.10	3.10	3.06	3.09
Afstand nieuw		4.26	7.46		11.72
Hoogte nieuw		3.80	3.80		3.80

0 2 4 6 8m
SCHAAL 1:200

