


BA_VERHARDINGEN-NC_PRD_BN_4_1-1_voorde
Schaal 1:200

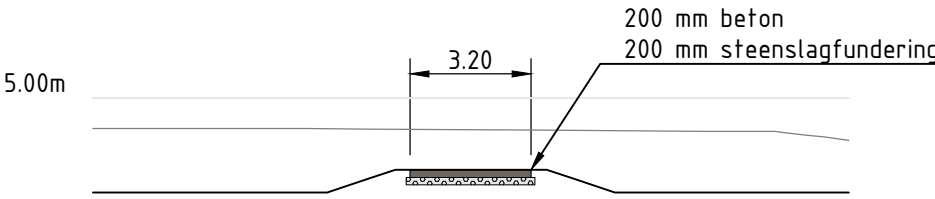

Afstand bestaand	5.66	11.88	18.06		
Hoogte bestaand	4.19	4.15	4.11		
Afstand nieuw	4.54	7.33	12.01	14.54	18.61
Hoogte nieuw	2.50	2.88	3.10	2.50	2.50

