


BA_VERHARDINGEN-NC_PRD_BN_5_1-1_wandelpad
Schaal 1:200

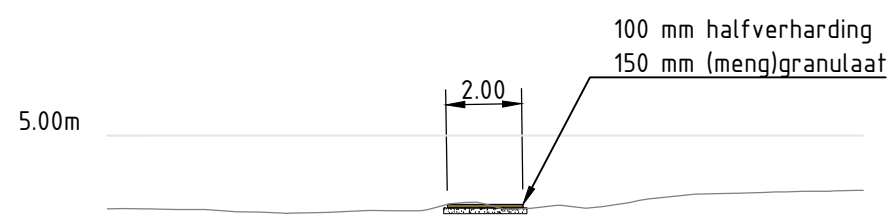

Afstand bestand	2.18	4.61	6.71	9.06	11.22	13.38	15.47	17.69	19.85
Hoogte bestand	3.04	2.95	3.01	3.20	3.08	3.16	3.44	3.51	3.55

