


BA_VERHARDINGEN-NC_PRL_BN_2_2-2_onderhoudspad grondstock
Schaal 1:500

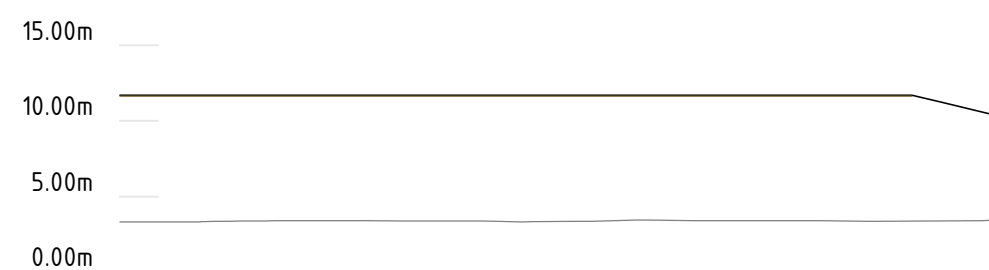

Afstand bestaand	10.00	20.00	30.00	40.00	50.00
Hoogte bestaand	3.39	3.38	3.36	3.41	3.36
Afstand nieuw	10.00	20.00	30.00	40.00	50.00
Hoogte nieuw	11.70	11.70	11.70	11.70	11.70

