


BA_VERHARDINGEN-NC_PRL_BN_2_8-8_wandelpad grondstock
Schaal 1:500

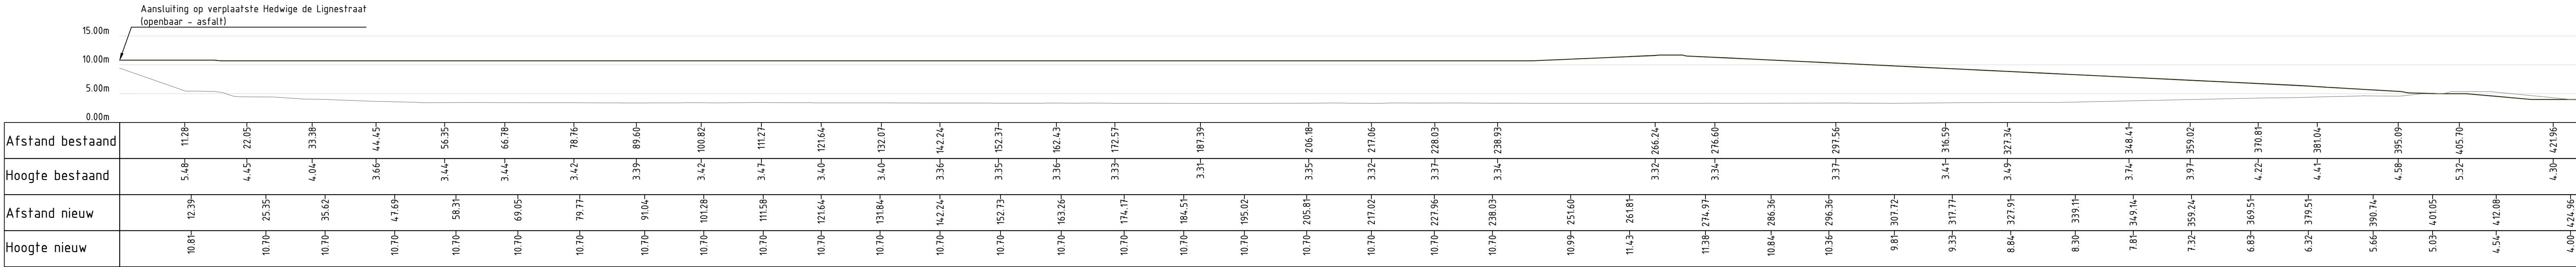

0 5 10 15 20m
SCHAAL 1:500

