


BA_VERHARDINGEN-NC_PRL_BN_3_1-1_wandelpad dijk
Schaal 1:500

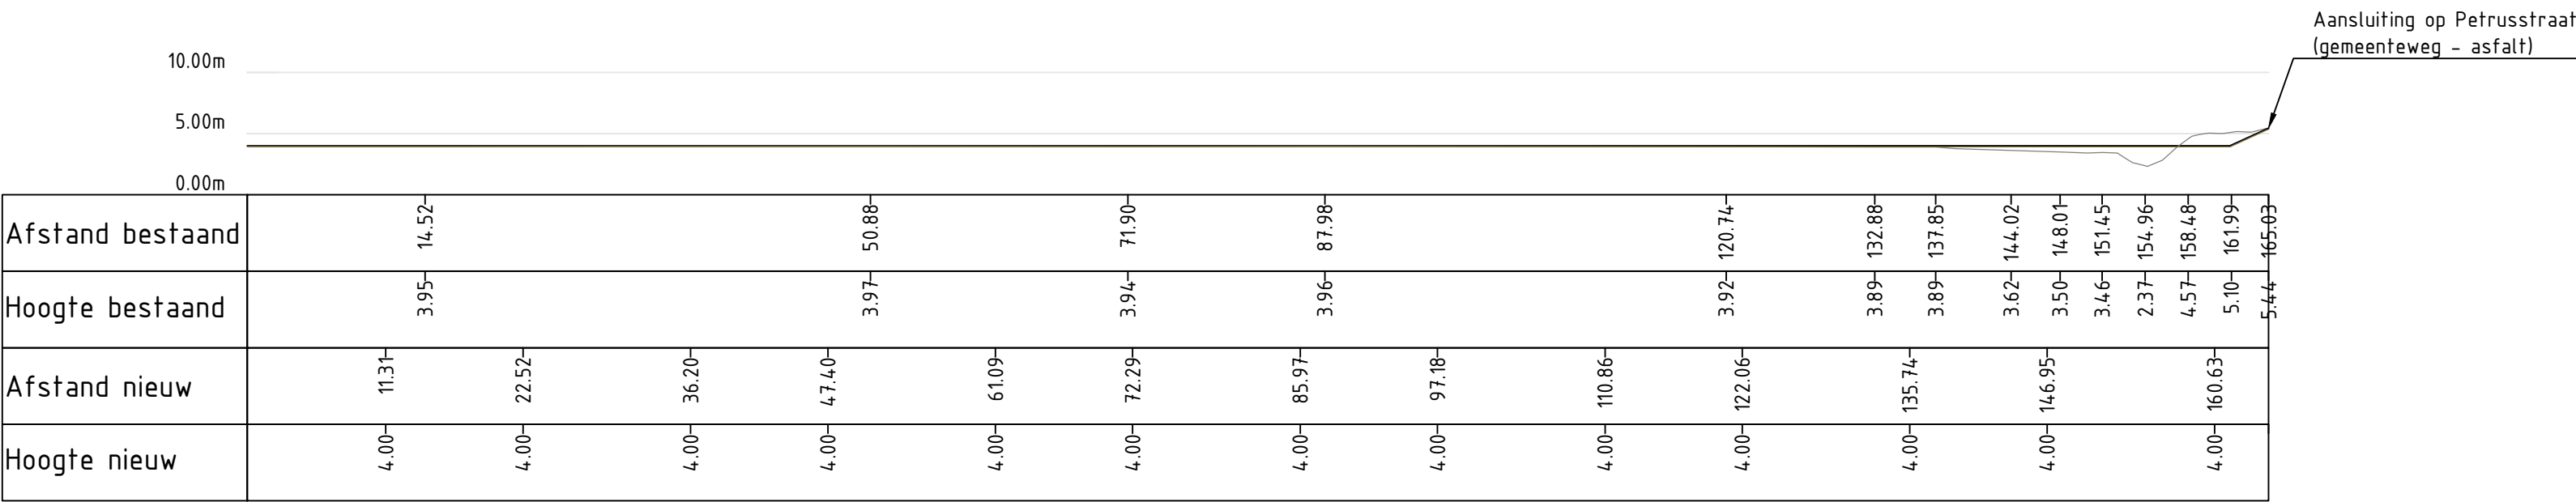

0 5 10 15 20m
SCHAAL 1:500

