


BA_VERHARDINGEN-NC_PRT_N_1_1-1_wandelpad dijk
Schaal 1:200

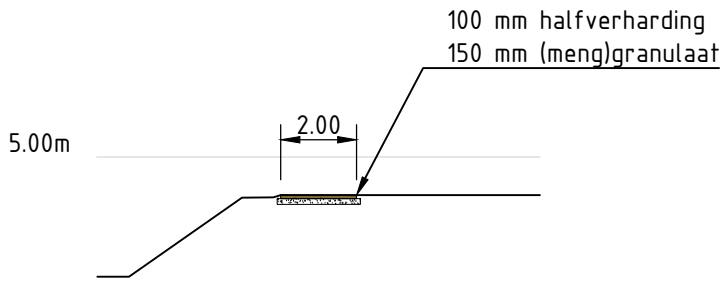

Afstand nieuw	2.23	4.86	6.86	11.72
Hoogte nieuw	2.78	4.00	4.00	4.00

0 2 4 6 8m
SCHAAL 1:200

