


BA_VERHARDINGEN-NC_PRT_N_2_1-1_onderhoudspad
Schaal 1:200

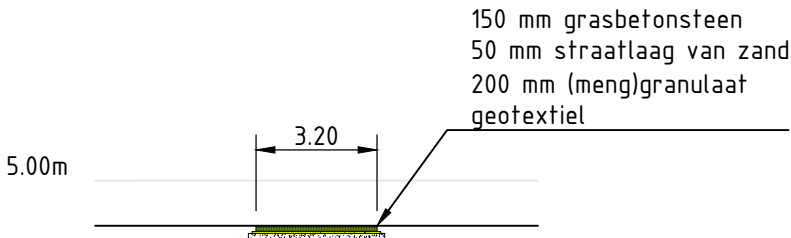

0.00m			
Afstand nieuw	4.47	7.86	11.72
Hoogte nieuw	3.80	3.80	3.80

0 2 4 6 8m
SCHAAL 1:200

