


BA_VERHARDINGEN-NC_PRT_N_2_2-2_wandelpad dijk
Schaal 1:200

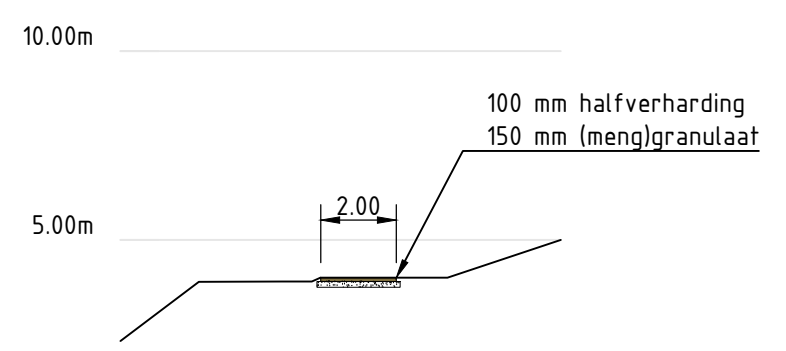

Afstand nieuw	0.95	3.35	5.29	7.29	11.65
Hoogte nieuw	3.05	3.90	4.00	4.00	5.00

