


BA_VERHARDINGEN-NC_PRT_N_3_1-1_wandelpad dijk
Schaal 1:200

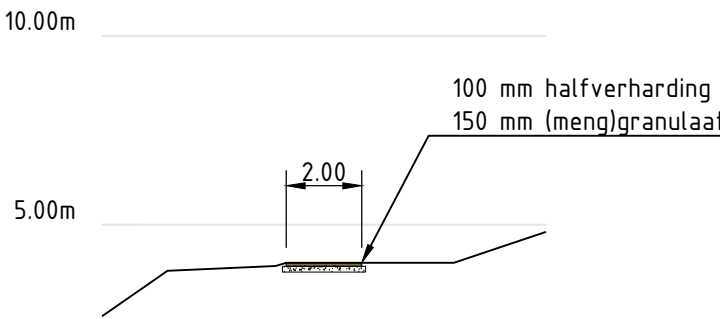

Afstand nieuw	0.76	3.15	4.86	6.86	9.29	11.41
Hoogte nieuw	3.12	3.85	4.00	4.00	4.00	4.71

