


BA_VERHARDINGEN-NC_PRT_N_3_2-2_onderhoudspad
Schaal 1:200

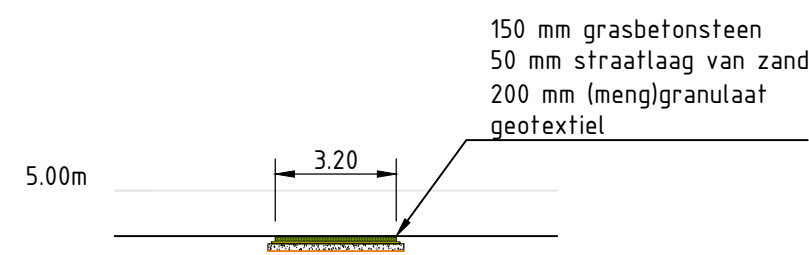

Afstand nieuw	4.26	7.46	11.72
Hoogte nieuw	3.80	3.80	3.80

0 2 4 6 8m
SCHAAL 1:200

