


BA_WERFOPSLAG-NC_PRD_BT_1_1-1_werfzone westen PPZ
Schaal 1:200

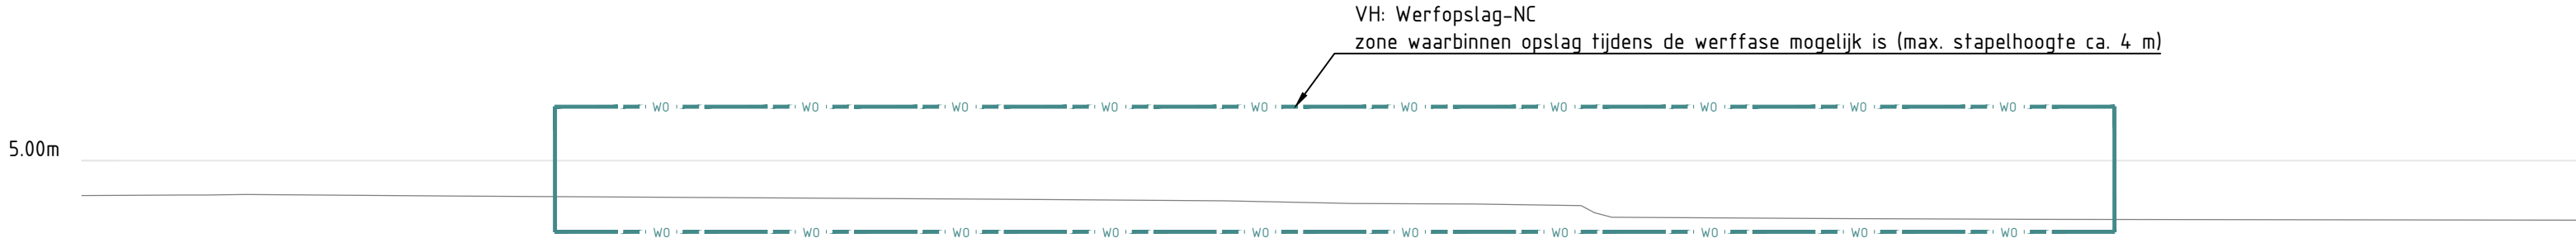

Afstand bestaand	5.27	12.17	15.17	29.59	36.69	44.65	56.11	62.82	65.17	80.00
Hoogte bestaand	3.92	3.87	3.85	3.77	3.71	3.62	3.15	3.13	3.12	3.10

