


BA_WERFOPSLAG-NC_PRD_BT_2_3-3_werfkeet
Schaal 1:200

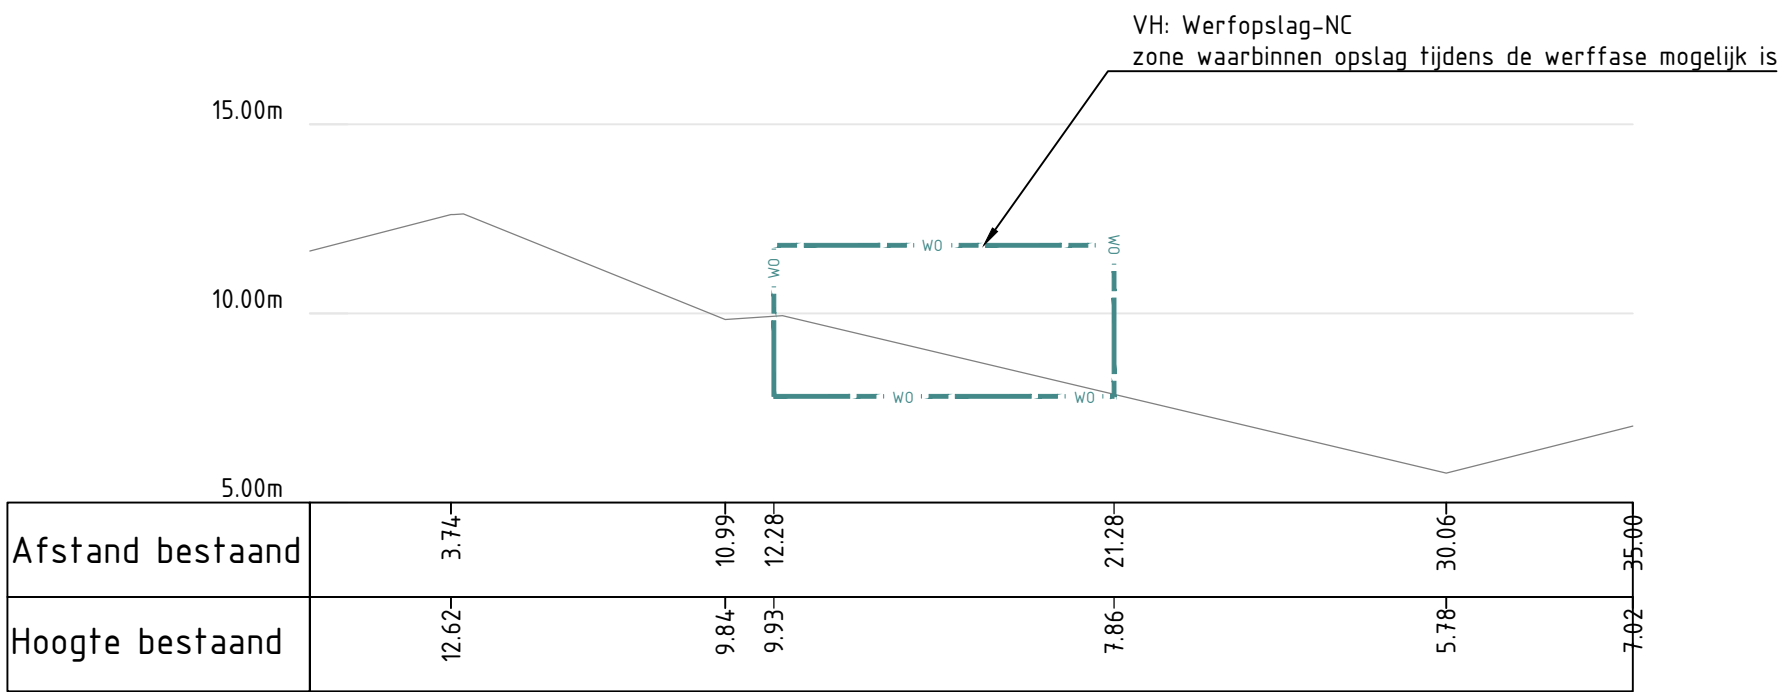

0 2 4 6 8m
SCHAAL 1:200

