


PRL\_BN\_22\_2

Horizontale schaal 1/500

Verticale schaal 1/500

Referentievlak 5.30 mTAW

Alle maten in meter en hoogtes in meter TAW

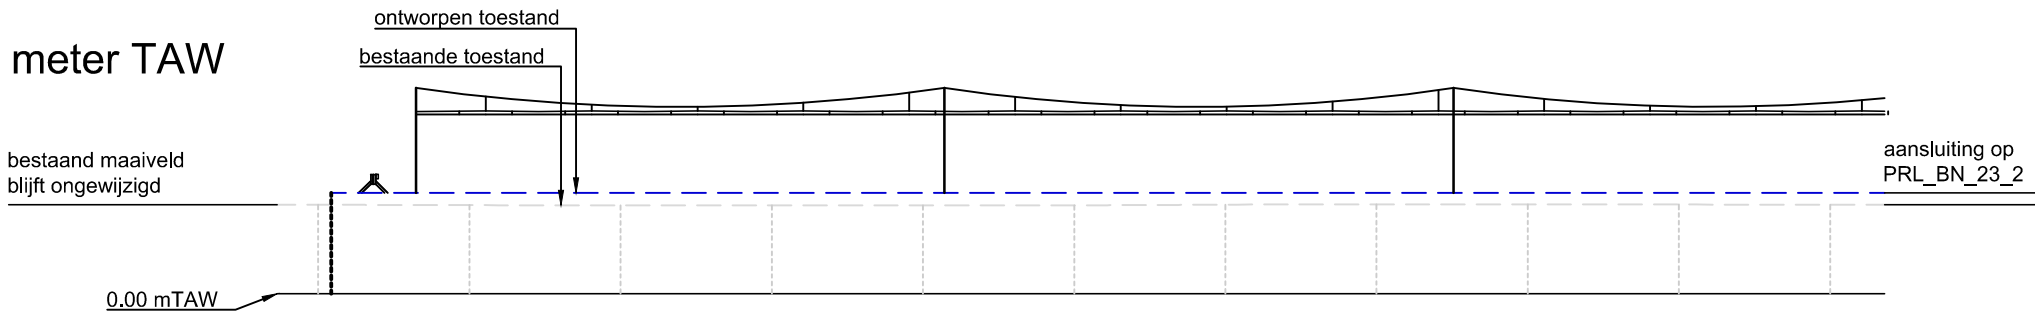

VERTICAAL TRACE	Ontworpen hellingen Lengte	0.00‰											
	Gecumuleerde afstanden Ontworpen hoogtes	1.399 6.650											
	Verhogingen	0.802 0.814 0.816 0.817 0.813 0.770 0.750 0.749 0.761 0.771											
	Gecumuleerde afstanden Bestaande hoogtes	1.400 5.874	1.390 5.848	1.380 5.836	1.370 5.834	1.360 5.833	1.350 5.837	1.340 5.880	1.330 5.899	1.320 5.901	1.310 5.889	1.300 5.879	
Snelheid													
HORIZONTAAL TRACE	Gegevens tracé	L=44.375m											R=350.000m L=110.514m
	Gecumuleerde afstanden Ontworpen hoogtes	1.403	1.358 6.650										
INFRASTRUCTUUR ELEMENTEN	Gecumuleerde afstanden KP-HP-BVL-Sein												
	Gecumuleerde afstanden ONB-OVB-LVX-Perron-andere												

