


PRL\_BN\_23\_11

Horizontale schaal 1/500

Verticale schaal 1/500

Referentievlak 5.30 mTAW

Alle maten in meter en hoogtes in meter TAW

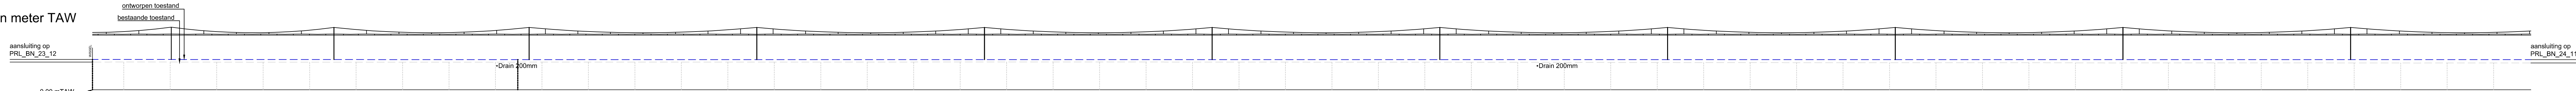

VERTICAAL TRACE	Ontworpen hellingen	0.50‰	0.00‰
	Lengte	L=91.516 m	L=648.151 m
	Gecumuleerde afstanden		
	Ontworpen hoogtes	0.907 6.546	0.815 6.500
	Verhogingen	0.564 0.550 0.547 0.570 0.582 0.571 0.559 0.555 0.551 0.542 0.535 0.529 0.523 0.525 0.525 0.522 0.518 0.517 0.515 0.513 0.507 0.502 0.503 0.503 0.509 0.518 0.528 0.532 0.536 0.540 0.550 0.558 0.565 0.576 0.589 0.616 0.622 0.630 0.644 0.649 0.645 0.644 0.643 0.648 0.682 0.704 0.693 0.683 0.689 0.686 0.708 0.721 0.721 0.716	0.564 0.550 0.547 0.570 0.582 0.571 0.559 0.555 0.551 0.542 0.535 0.529 0.523 0.525 0.525 0.522 0.518 0.517 0.515 0.513 0.507 0.502 0.503 0.503 0.509 0.518 0.528 0.532 0.536 0.540 0.550 0.558 0.565 0.576 0.589 0.616 0.622 0.630 0.644 0.649 0.645 0.644 0.643 0.648 0.682 0.704 0.693 0.683 0.689 0.686 0.708 0.721 0.721 0.716
	Gecumuleerde afstanden		
	Bestaande hoogtes	0.900 5.992 0.880 5.990 0.880 5.983 0.870 5.945 0.860 5.952 0.850 5.958 0.840 5.957 0.830 5.957 0.820 5.961 0.810 5.971 0.800 5.977 0.790 5.975 0.780 5.975 0.770 5.978 0.760 5.982 0.750 5.983 0.740 5.985 0.730 5.987 0.720 5.993 0.710 5.998 0.700 5.997 0.690 5.997 0.680 5.991 0.670 5.982 0.660 5.972 0.650 5.968 0.640 5.964 0.630 5.960 0.620 5.950 0.610 5.942 0.600 5.935 0.590 5.924 0.580 5.931 0.570 5.884 0.560 5.878 0.550 5.870 0.540 5.856 0.530 5.851 0.520 5.855 0.510 5.856 0.500 5.857 0.490 5.852 0.480 5.818 0.470 5.796 0.460 5.807 0.450 5.817 0.440 5.811 0.430 5.804 0.420 5.792 0.410 5.779 0.400 5.779 0.390 5.784	0.900 5.992 0.880 5.990 0.880 5.983 0.870 5.945 0.860 5.952 0.850 5.958 0.840 5.957 0.830 5.957 0.820 5.961 0.810 5.971 0.800 5.977 0.790 5.975 0.780 5.975 0.770 5.978 0.760 5.982 0.750 5.983 0.740 5.985 0.730 5.987 0.720 5.993 0.710 5.998 0.700 5.997 0.690 5.997 0.680 5.991 0.670 5.982 0.660 5.972 0.650 5.968 0.640 5.964 0.630 5.960 0.620 5.950 0.610 5.942 0.600 5.935 0.590 5.924 0.580 5.931 0.570 5.884 0.560 5.878 0.550 5.870 0.540 5.856 0.530 5.851 0.520 5.855 0.510 5.856 0.500 5.857 0.490 5.852 0.480 5.818 0.470 5.796 0.460 5.807 0.450 5.817 0.440 5.811 0.430 5.804 0.420 5.792 0.410 5.779 0.400 5.779 0.390 5.784
HORIZONTAAL TRACE	Snelheid		
	Gegevens tracé		L=820.399m
	Gecumuleerde afstanden		
INFRASTRUCTUUR ELEMENTEN	Ontworpen hoogtes	0.907 6.546	
	Gecumuleerde afstanden		
	KP-HP-BVL-Sein		
	Gecumuleerde afstanden		
	ONB-OVB-LVX-Perron-andere		
	Gecumuleerde afstanden		

