


PRL\_BN\_23\_12

Horizontale schaal 1/500

Verticale schaal 1/500

Referentievlak 5.30 mTAW

Alle maten in meter en hoogtes in meter TAW

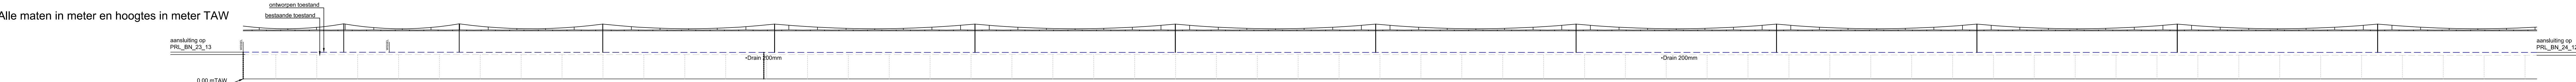

VERTICAAL TRACE	Ontworpen hellingen	
	Lengte	
	0.50%	0.00‰
	L=127.315 m	L=647.390 m
Gecumuleerde afstanden		
	Ontworpen hoogtes	0.908 6.564
Verhogingen		
	0.566 0.594 0.594 0.566 0.558 0.531 0.542 0.556 0.547 0.535 0.528 0.523 0.519 0.506 0.498 0.498 0.489 0.498 0.494 0.492 0.491 0.489 0.484 0.479 0.477 0.479 0.481 0.490 0.489 0.506 0.510 0.515 0.522 0.533 0.542 0.551 0.571 0.590 0.601 0.608 0.620 0.634 0.633 0.631 0.634 0.634 0.657 0.687 0.687 0.678 0.679 0.686 0.695 0.706 0.714 0.710 0.704	0.781 6.500
Gecumuleerde afstanden		
	Bestaande hoogtes	0.900 5.966 0.890 5.981 0.880 5.984 0.870 5.987 0.860 5.989 0.850 5.993 0.840 5.974 0.830 5.977 0.820 5.985 0.810 5.987 0.800 5.987 0.790 5.985 0.780 5.984 0.770 6.002 0.760 6.002 0.750 6.001 0.740 6.002 0.730 6.006 0.720 6.008 0.710 6.009 0.700 6.011 0.690 6.016 0.680 6.021 0.670 6.023 0.660 6.021 0.650 6.019 0.640 6.010 0.630 6.031 0.620 5.984 0.610 5.990 0.600 5.985 0.590 5.978 0.580 5.987 0.570 5.998 0.560 5.949 0.550 5.929 0.540 5.910 0.530 5.899 0.520 5.892 0.510 5.890 0.500 5.886 0.490 5.867 0.480 5.869 0.470 5.866 0.460 5.866 0.450 5.843 0.440 5.813 0.430 5.813 0.420 5.822 0.410 5.821 0.400 5.814 0.390 5.805 0.380 5.794 0.370 5.786 0.360 5.790 0.350 5.796
HORIZONTAAL TRACE	Snelheid	
	Gegevens tracé	
	L=58.501m	R=250.000m L=31.088m
INFRASTRUCTUUR ELEMENTEN		

