


PRL_BN_23_13

Horizontale schaal 1/500

Verticale schaal 1/500

Referentievlak 5.30 mTAW

Alle maten in meter en hoogtes in meter TAW



VERTICAAL TRACE	Ontworpen hellingen	<div><div></div><div>0.50‰</div></div>		<div><div></div><div>0.00‰</div></div>		
	Lengte	L=176.971 m		L=645.777 m		
	Gecumuleerde afstanden					
	Ontworpen hoogtes	1,556 6,589			1,379 6,500	
	Verhogingen	0,044 0,049 0,051 0,051 0,035 0,009 0,099 0,099 0,032 0,006 0,017 0,015 0,011 0,002 0,482 0,487 0,483 0,473 0,474 0,467 0,465 0,467 0,467 0,464 0,462 0,460 0,458 0,455 0,450 0,447 0,449 0,451 0,457 0,466 0,474 0,480 0,485 0,491 0,504 0,515 0,526 0,542 0,562 0,576 0,584 0,594 0,609 0,615 0,617 0,621 0,624 0,635 0,662 0,675 0,687 0,675 0,682 0,692 0,702 0,700 0,697				
	Gecumuleerde afstanden			1,379 6,027		
	Bestaande hoogtes	1,550 5,937 1,540 5,930 1,550 5,925 1,520 5,936 1,510 5,957 1,500 5,971 1,490 5,974 1,480 5,978 1,470 6,005 1,460 6,014 1,430 6,011 1,420 6,019 1,410 6,023 1,400 6,023 1,390 6,023 1,380 6,027 1,379 6,033 1,360 6,035 1,350 6,033 1,340 6,033 1,330 6,036 1,320 6,038 1,310 6,040 1,300 6,042 1,290 6,045 1,280 6,050 1,270 6,053 1,260 6,051 1,250 6,049 1,240 6,043 1,230 6,034 1,220 6,026 1,210 6,020 1,200 6,015 1,190 6,009 1,180 5,996 1,170 5,985 1,160 5,974 1,150 5,968 1,140 5,938 1,130 5,924 1,120 5,916 1,110 5,906 1,100 5,891 1,090 5,885 1,080 5,883 1,070 5,879 1,060 5,876 1,050 5,865 1,040 5,838 1,030 5,825 1,020 5,831 1,010 5,833 1,000 5,825 0,990 5,818 0,980 5,800 0,950 5,803				
HORIZONTAAL TRACE	Snelheid					
	Gegevens tracé	<div><div></div><div>L=77.877m</div><div>R=250.182m L=62.221m</div><div></div><div>L=803.412m</div></div>				
	Gecumuleerde afstanden					
	Ontworpen hoogtes	1,478 6,550			1,416 6,519	
INFRASTRUCTUUR ELEMENTEN	Gecumuleerde afstanden	KP-HP-BVL-Sein				
	Gecumuleerde afstanden	ONB-OVB-LVX-Perron-andere				

