


PRL\_BN\_23\_15

Horizontale schaal 1/500

Verticale schaal 1/500

Referentievlak 5.30 mTAW

Alle maten in meter en hoogtes in meter TAW

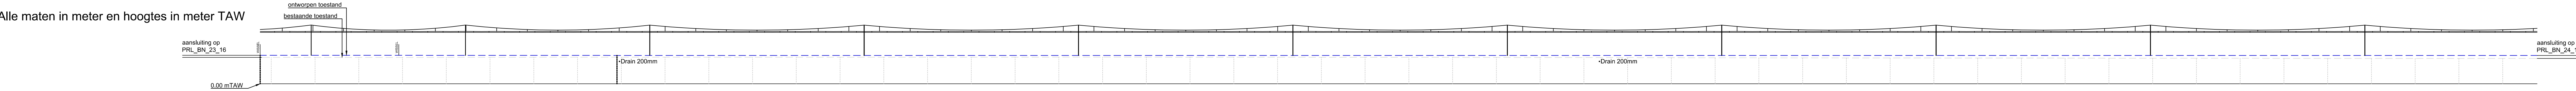

VERTICAAL TRACE	Ontworpen hellingen	0.50‰		0.00‰	
	Lengte	L=81.552 m		L=649.914 m	
	Gecumuleerde afstanden	0.903 6.541			
	Ontworpen hoogtes	0.903 6.541		0.921 6.500	
VERTICAAL TRACE	Verhogingen	0.489 0.487 0.480 0.485 0.481 0.463 0.445 0.433 0.423 0.416 0.413 0.412 0.414 0.415 0.413 0.412 0.410 0.408 0.405 0.400 0.396 0.400 0.403 0.408 0.415 0.424 0.430 0.437 0.443 0.459 0.473 0.488 0.504 0.524 0.538 0.547 0.557 0.573 0.584 0.592 0.601 0.606 0.615 0.636 0.652 0.651 0.659 0.667 0.674 0.682 0.682 0.681			
	Gecumuleerde afstanden	0.921 6.684			
	Bestaande hoogtes	0.900 6.052 0.890 6.055 0.890 6.044 0.870 6.044 0.860 6.057 0.850 6.069 0.840 6.077 0.830 6.082 0.820 6.084 0.810 6.087 0.800 6.088 0.790 6.086 0.780 6.085 0.770 6.087 0.760 6.088 0.750 6.090 0.740 6.092 0.730 6.095 0.720 6.100 0.710 6.104 0.700 6.100 0.690 6.097 0.680 6.092 0.670 6.085 0.660 6.076 0.650 6.070 0.640 6.063 0.630 6.057 0.620 6.041 0.610 6.027 0.600 6.012 0.590 5.996 0.580 5.976 0.570 5.962 0.560 5.953 0.550 5.943 0.540 5.927 0.530 5.916 0.520 5.908 0.510 5.899 0.500 5.884 0.490 5.885 0.480 5.864 0.470 5.846 0.460 5.849 0.450 5.849 0.440 5.841 0.430 5.825 0.420 5.826 0.410 5.818 0.400 5.818 0.390 5.819			
HORIZONTAAL TRACE	Snelheid				
	Gegevens tracé	L=52.455m		R=250.000m L=31.088m	
	L=819.002m				
HORIZONTAAL TRACE	Gecumuleerde afstanden	0.850 6.515			
	Ontworpen hoogtes	0.903 6.541		0.919 6.500	
INFRASTRUCTUUR ELEMENTEN	Gecumuleerde afstanden KP-HP-BVL-Sein				
	Gecumuleerde afstanden ONB-OVB-LVX-Perron-andere	SW23.0 (6.541) 0.903  SW22.0 (6.525) 0.871			

