


PRL_BN_23_16

Horizontale schaal 1/500

Verticale schaal 1/500

Referentievlak 5.30 mTAW

Alle maten in meter en hoogtes in meter TAW

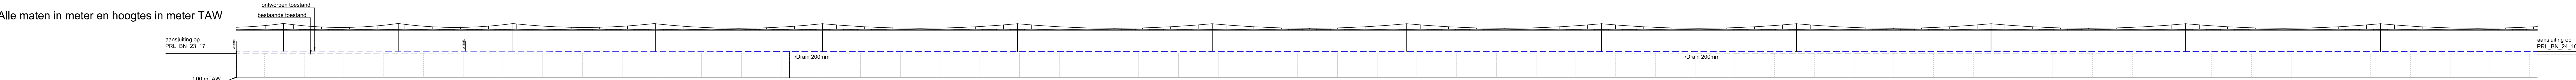

VERTICAAL TRACE	Ontworpen hellingen	0.50‰		0.00‰		
	Lengte	L=139.246 m		L=648.983 m		
	Gecumuleerde afstanden					
	Ontworpen hoogtes	0.997 6.570	0.858 6.500			
	Verhogingen	0.942 0.594 0.569 0.558 0.549 0.525 0.495 0.472 0.469 0.463 0.441 0.422 0.407 0.395 0.387 0.389 0.386 0.395 0.388 0.389 0.388 0.387 0.386 0.394 0.381 0.376 0.372 0.374 0.377 0.382 0.388 0.386 0.404 0.410 0.417 0.430 0.447 0.463 0.479 0.489 0.515 0.525 0.535 0.550 0.565 0.575 0.585 0.594 0.601 0.617 0.636 0.640 0.642 0.649 0.657 0.663 0.670 0.673 0.671				
	Gecumuleerde afstanden					
	Bestaande hoogtes	0.990 5.972 0.980 5.993 0.970 5.998 0.960 6.003 0.950 6.021 0.940 6.046 0.930 6.064 0.920 6.062 0.910 6.063 0.900 6.080 0.890 6.095 0.880 6.104 0.870 6.111 0.860 6.113 0.850 6.114 0.840 6.115 0.830 6.112 0.820 6.111 0.810 6.112 0.800 6.113 0.790 6.114 0.780 6.116 0.770 6.119 0.760 6.124 0.750 6.128 0.740 6.126 0.730 6.123 0.720 6.118 0.710 6.112 0.700 6.104 0.690 6.096 0.680 6.090 0.670 6.083 0.660 6.070 0.650 6.053 0.640 6.037 0.630 6.021 0.620 6.001 0.610 5.985 0.600 5.975 0.590 5.965 0.580 5.950 0.570 5.935 0.560 5.925 0.550 5.915 0.540 5.906 0.530 5.889 0.520 5.883 0.510 5.864 0.500 5.860 0.490 5.858 0.480 5.851 0.470 5.843 0.460 5.837 0.450 5.830 0.440 5.827 0.430 5.827 0.420 5.829				
	HORIZONTAAL TRACE	Snelheid				
Gegevens tracé		L=79.027m		R=250.000m L=62.176m		
L=855.901m						
INFRASTRUCTUUR ELEMENTEN	Gecumuleerde afstanden					
	Ontworpen hoogtes	0.997 6.570	0.918 6.530	0.866 6.500		
	KP-HP-BVL-Sein					
	Gecumuleerde afstanden					
	ONB-OVB-LVX-Perron-andere					
	SW(23.0 (6.541) 0.938					

