


PRL\_BN\_23\_6

Horizontale schaal 1/500

Verticale schaal 1/500

Referentievlak 5.30 mTAW

Alle maten in meter en hoogtes in meter TAW

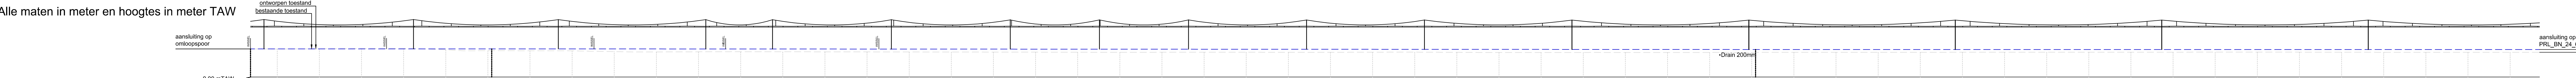

VERTICAAL TRACE	Ontworpen hellingen	0.00‰	
	Lengte	L=57.248 m	
	Gecumuleerde afstanden	L=300.000 m	
	Ontworpen hoogtes	1.186 6.650	
	Verhogingen	0.436 1.129 6.650	
	Gecumuleerde afstanden	1.129 6.214	
	Bestaande hoogtes	1.180 6.610 1.170 6.607 1.160 6.726 1.150 6.722 1.140 6.432 1.130 6.215 1.120 6.203 1.110 6.179 1.100 6.003 1.090 5.926 1.080 5.954 1.070 5.974 1.060 5.961 1.050 5.949 1.040 5.933 1.030 5.916 1.020 5.900 1.010 5.885 1.000 5.870 0.990 5.851 0.980 5.834 0.970 5.850 0.960 5.865 0.950 5.855 0.940 5.834 0.930 5.835 0.920 5.861 0.910 5.873 0.900 5.827 0.890 5.786 0.880 5.794 0.870 5.803 0.860 5.803 0.850 5.800 0.840 5.804 0.830 5.823 0.820 5.840 0.810 5.839 0.800 5.839 0.790 5.843 0.780 5.849 0.770 5.852 0.760 5.852 0.750 5.853 0.740 5.859 0.730 5.866 0.720 5.869 0.710 5.871 0.700 5.868 0.690 5.857 0.680 5.844 0.670 5.842 0.660 5.841 0.650 5.840	
	Gecumuleerde afstanden	1.186 6.650	
HORIZONTAAL TRACE	Snelheid		
	Gegevens tracé	L=211.305m R=250.000m L=31.087m	
	Gecumuleerde afstanden	0.975 6.573 0.944 6.557	
INFRASTRUCTUUR ELEMENTEN	Gecumuleerde afstanden	KP-HP-BVL-Sein	
	Gecumuleerde afstanden	ONB-OVB-LVX-Perron-andere SW65.0 (6.650) 1.186 SW65.0 (6.650) 1.154 SW65.0 (6.650) 1.105 SW62.0 (6.622) 1.074 SW61.0 (6.604) 1.037	

