


PRL_BN_24_10

Horizontale schaal 1/500
Verticale schaal 1/500
Referentievlak 5.30 mTAW

Alle maten in meter en hoogtes in meter TAW

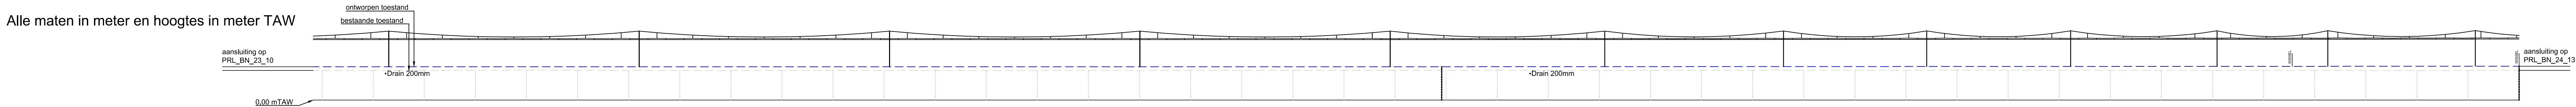

VERTICAAL TRACE	Ontworpen hellingen	-0.50‰	
	Lengte	L=210.862 m	
	Gecumuleerde afstanden		
	Ontworpen hoogtes	0.211 6.500	
	Verhogingen	0.720	0.717
		0.714	0.692
		0.669	0.685
		0.711	0.725
	Gecumuleerde afstanden	0.430	0.420
	Bestaande hoogtes	5.780	5.783
		0.410	0.400
		5.786	5.808
		0.390	0.390
		5.831	5.815
		0.370	0.360
		5.789	5.775
		0.350	0.340
		5.775	5.776
		0.330	0.330
		5.779	5.780
		0.320	0.310
		5.780	5.769
		0.300	0.300
		5.758	5.789
		0.290	0.280
		5.761	5.766
		0.270	0.260
		5.774	5.785
		0.250	0.240
		5.789	5.790
		0.230	0.220
		5.785	5.810
		0.210	0.200
		5.821	5.812
		0.190	0.180
		5.804	5.802
		0.170	0.160
		5.805	5.807
		0.150	0.140
		5.824	5.824
		0.130	0.120
		5.808	5.806
		0.110	0.090
		5.851	5.865
		0.090	0.080
		5.815	5.801
		0.070	0.060
		5.795	5.791
		0.050	0.040
		5.787	5.773
		0.030	0.020
		5.755	5.756
		0.010	0.000
		5.783	6.000
			6.006
HORIZONTAAL TRACE	Snelheid		
	Gegevens tracé	R=280.000m L=69.639m	
		L=63.388m	
INFRASTRUCTUUR ELEMENTEN	Gecumuleerde afstanden	0.133	0.063
	Ontworpen hoogtes	6.539	6.574
			0.000 6.006
	Gecumuleerde afstanden		
	KP-HP-BVL-Sein		
	Gecumuleerde afstanden		
	ONB-OVB-LVX-Perron-andere		
		SW17.0 (6.584) 0.044	
		SW9.0 (6.606) 0.000	

