


PRL_BN_24_11

Horizontale schaal 1/500
Verticale schaal 1/500
Referentievlak 5.30 mTAW

Alle maten in meter en hoogtes in meter TAW

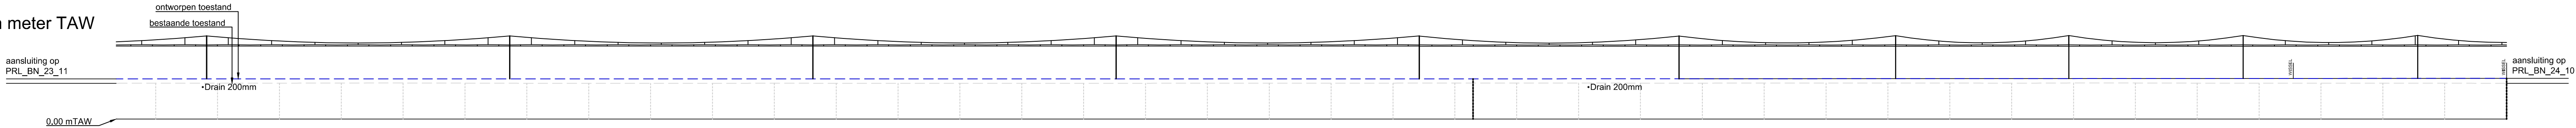

VERTICAAL TRACE	Ontworpen hellingen	-0.50‰																			
	Lengte	L=167.064 m																			
	Gecumuleerde afstanden																				
	Ontworpen hoogtes																				
VERTICAAL TRACE	Verhogingen	0.711	0.708	0.696	0.677	0.669	0.692	0.716	0.717	0.717	0.715	0.711	0.717	0.727	0.732	0.728	0.723	0.713	0.705	0.704	0.703
	Gecumuleerde afstanden																				
	Bestaande hoogtes	0.380	0.370	0.360	0.350	0.340	0.330	0.320	0.310	0.300	0.280	0.280	0.270	0.260	0.250	0.240	0.230	0.220	0.210	0.200	0.190
		5.789	5.782	5.802	5.823	5.831	5.808	5.784	5.783	5.783	5.785	5.789	5.783	5.773	5.768	5.772	5.777	5.767	5.795	5.796	5.797
HORIZONTAAL TRACE	Snelheid																				
	Gegevens tracé																				
	Gecumuleerde afstanden																				
INFRASTRUCTUUR ELEMENTEN	Ontworpen hoogtes																				
	Gecumuleerde afstanden																				
	KP-HP-BVL-Sein																				
INFRASTRUCTUUR ELEMENTEN	Gecumuleerde afstanden																				
	ONB-OVB-LVX-Perron-andere																				

