


PRL_BN_24_15

Horizontale schaal 1/500
Verticale schaal 1/500
Referentievlak 5.30 mTAW

Alle maten in meter en hoogtes in meter TAW

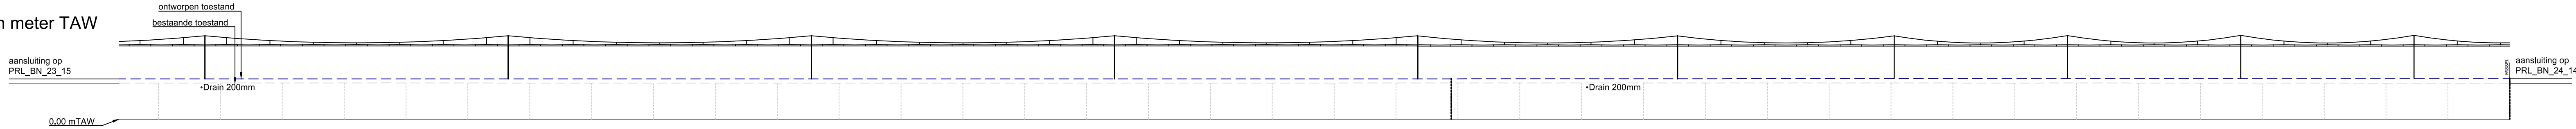

VERTICAAL TRACE	Ontworpen hellingen																															-0.50‰																			
	Lengte																															L=171.079 m																			
	Gecumuleerde afstanden																															0.171																			
	Ontworpen hoogtes																															6.500																			
	Verhogingen																															0.665																			
VERTICAAL TRACE	Gecumuleerde afstanden																															0.171																			
	Bestaande hoogtes	0.380 5.822	0.370 5.824	0.360 5.830	0.350 5.840	0.340 5.841	0.330 5.829	0.320 5.818	0.310 5.816	0.300 5.817	0.290 5.819	0.280 5.821	0.270 5.818	0.260 5.813	0.250 5.810	0.240 5.811	0.230 5.813	0.220 5.818	0.210 5.822	0.200 5.823	0.190 5.823	0.180 5.829	0.170 5.835	0.160 5.834	0.150 5.830	0.140 5.827	0.130 5.827	0.120 5.827	0.110 5.831	0.100 5.832	0.090 5.825	0.080 5.816	0.070 5.834	0.060 5.821	0.050 5.813	0.040 5.808	0.030 5.803	0.020 5.802	0.010 5.799												
Snelheid	
HORIZONTAL TRACE	Gegevens tracé	
	Gecumuleerde afstanden	
INFRASTRUCTUUR ELEMENTEN	Gecumuleerde afstanden	
	KP-HP-BVL-Sein	
INFRASTRUCTUUR ELEMENTEN	Gecumuleerde afstanden	
	ONB-OVB-LVX-Perron-andere	

