


PRL_BN_24_3

Horizontale schaal 1/500

Verticale schaal 1/500

Referentievlak 5.30 mTAW

Alle maten in meter en hoogtes in meter TAW

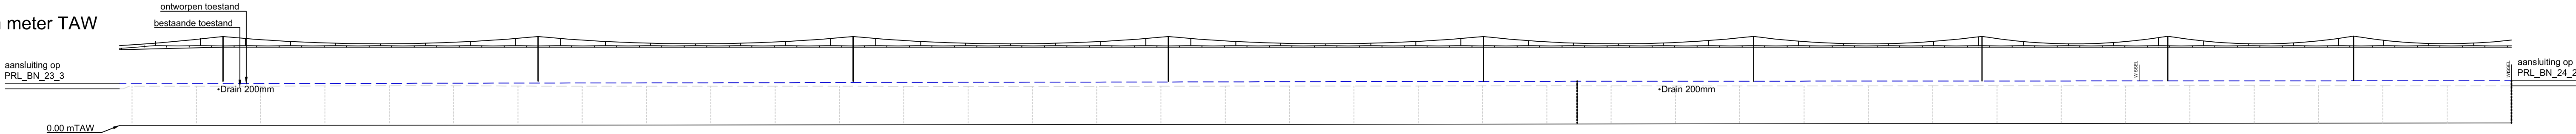

VERTICAAL TRACE	Ontworpen hellingen Lengte		
	Gecumuleerde afstanden Ontworpen hoogtes	0.145 6.500	0.000 6.573
	Verhogingen	0.778 0.773 0.769 0.736 0.695 0.709 0.755 0.782 0.783 0.782 0.777 0.775 0.794 0.813 0.809 0.799 0.784 0.766 0.757 0.756 0.748 0.722 0.698 0.716 0.735 0.746 0.744 0.743 0.727 0.714 0.727 0.768 0.716 0.714 0.757 0.764 0.775	0.370 5.722 0.360 5.727 0.350 5.731 0.340 5.764 0.330 5.805 0.320 5.791 0.310 5.745 0.300 5.718 0.290 5.717 0.280 5.718 0.270 5.723 0.260 5.725 0.250 5.706 0.240 5.687 0.230 5.691 0.220 5.701 0.210 5.716 0.200 5.734 0.190 5.743 0.180 5.744 0.170 5.752 0.160 5.778 0.150 5.802 0.145 5.796 0.140 5.787 0.130 5.773 0.120 5.767 0.110 5.774 0.100 5.780 0.090 5.801 0.080 5.819 0.070 5.810 0.060 5.775 0.050 5.832 0.040 5.839 0.030 5.801 0.020 5.799 0.010 5.793
	Gecumuleerde afstanden Bestaande hoogtes	0.370 5.722 0.360 5.727 0.350 5.731 0.340 5.764 0.330 5.805 0.320 5.791 0.310 5.745 0.300 5.718 0.290 5.717 0.280 5.718 0.270 5.723 0.260 5.725 0.250 5.706 0.240 5.687 0.230 5.691 0.220 5.701 0.210 5.716 0.200 5.734 0.190 5.743 0.180 5.744 0.170 5.752 0.160 5.778 0.150 5.802 0.145 5.796 0.140 5.787 0.130 5.773 0.120 5.767 0.110 5.774 0.100 5.780 0.090 5.801 0.080 5.819 0.070 5.810 0.060 5.775 0.050 5.832 0.040 5.839 0.030 5.801 0.020 5.799 0.010 5.793	0.000 6.573
HORIZONTAAL TRACE	Snelheid		
	Gegevens tracé		
	Gecumuleerde afstanden Ontworpen hoogtes	0.141 6.502	0.079 6.533
INFRASTRUCTUUR ELEMENTEN	Gecumuleerde afstanden KP-HP-BVL-Sein		
	Gecumuleerde afstanden ONB-OVB-LVX-Perron-andere	SW13.0 (6.544) 0.056 SW12.0 (6.573)	

