


PRL_BN_24_4

Horizontale schaal 1/500

Verticale schaal 1/500

Referentievlak 5.30 mTAW

Alle maten in meter en hoogtes in meter TAW

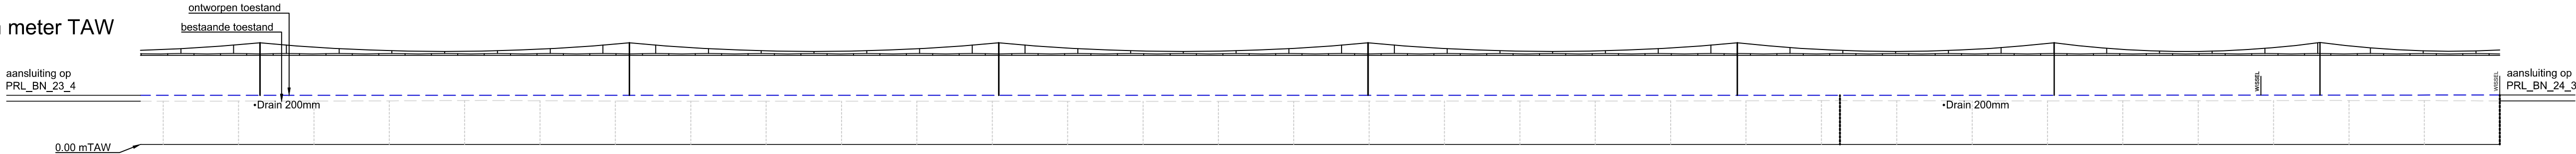

VERTICAAL TRACE	Ontworpen hellingen																					-0.50‰																			
	Lengte																					L=87.529 m																			
	Gecumuleerde afstanden																					0.088																			
	Ontworpen hoogtes																					6.500																			
VERTICAAL TRACE	Verhogingen	0.768	0.765	0.761	0.725	0.686	0.711	0.754	0.774	0.775	0.774	0.769	0.769	0.787	0.805	0.798	0.789	0.774	0.757	0.751	0.750	0.739	0.715	0.696	0.715	0.732	0.742	0.739	0.739	0.720	0.715	0.734									
	Gecumuleerde afstanden	0.310	0.300	0.290	0.280	0.270	0.260	0.250	0.240	0.230	0.220	0.210	0.200	0.190	0.180	0.170	0.160	0.150	0.140	0.130	0.120	0.110	0.100	0.090	0.080	0.070	0.060	0.050	0.040	0.030	0.020	0.010									
	Bestaande hoogtes	5.732	5.735	5.739	5.775	5.814	5.769	5.746	5.726	5.725	5.726	5.731	5.731	5.713	5.695	5.702	5.711	5.726	5.743	5.749	5.750	5.761	5.785	5.804	5.788	5.776	5.772	5.780	5.785	5.809	5.819	5.805									
	Snelheid	
HORIZONTAAL TRACE	Gegevens tracé																					R=250.000m L=31.089m										L=52.462m									
	Gecumuleerde afstanden																					0.084										0.052									
INFRASTRUCTUUR ELEMENTEN	Ontworpen hoogtes																					6.502										6.518									
	Gecumuleerde afstanden	
INFRASTRUCTUUR ELEMENTEN	KP-HP-BVL-Sein	
	ONB-OVB-LVX-Perron-andere																															SW14.0 (6.528) 0.032									
																																SW13.0 (6.544) 0.000									

