


PRL_BN_24_8


Horizontale schaal 1/500

Verticale schaal 1/500

Referentievlak 5.30 mTAW

Alle maten in meter en hoogtes in meter TAW

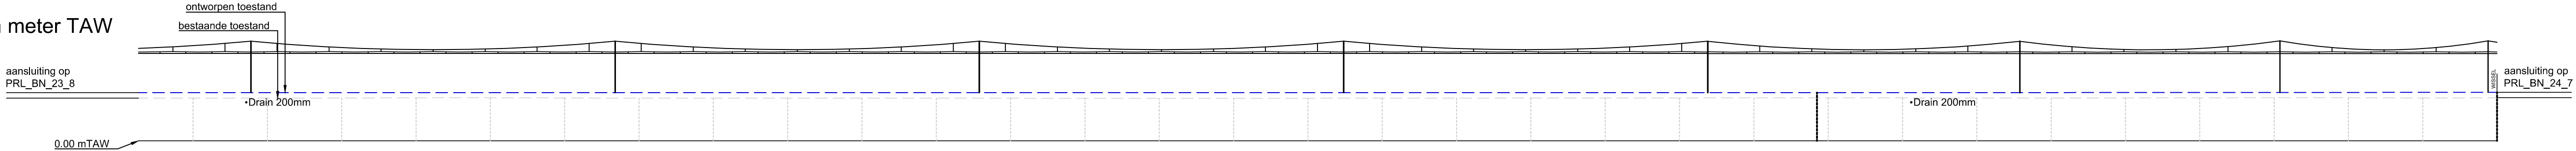

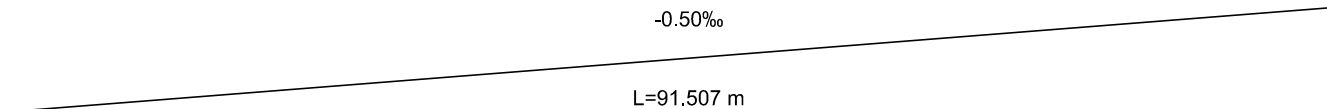VERTICAAL TRACE	Ontworpen hellingen Lengte																														
	Gecumuleerde afstanden Ontworpen hoogtes																														
	Verhogingen																														
	Gecumuleerde afstanden Bestaande hoogtes	0.310 5.766	0.300 5.769	0.290 5.784	0.280 5.812	0.270 5.822	0.260 5.790	0.250 5.760	0.240 5.759	0.230 5.759	0.220 5.762	0.210 5.766	0.200 5.758	0.190 5.744	0.180 5.739	0.170 5.745	0.160 5.753	0.150 5.765	0.140 5.776	0.130 5.777	0.120 5.778	0.110 5.794	0.100 5.812	0.090 5.810	0.080 5.799	0.070 5.793	0.060 5.794	0.050 5.797	0.040 5.806	0.030 5.824	0.020 5.819
Snelheid																															
HORIZONTAAL TRACE	Gegevens tracé																														
	Gecumuleerde afstanden Ontworpen hoogtes																														
INFRASTRUCTUUR ELEMENTEN	Gecumuleerde afstanden KP-HP-BVL-Sein																														
	Gecumuleerde afstanden ONB-OVB-LVX-Perron-andere																														

