


BA_VERHARDINGEN-NC_PRT_N_4_1-1_Zoetenberm
Schaal 1:200

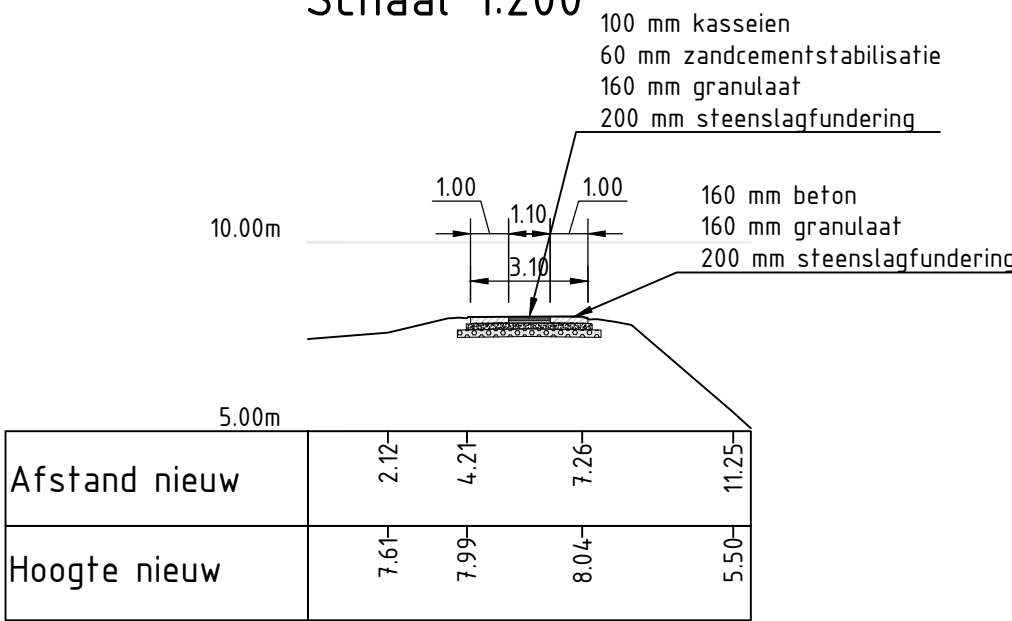

0 2 4 6 8m
SCHAAL 1:200

