


PRD_BN_24_1

Referentievlak —————

————— **Hoogte** —————
in meter

————— **Afstand** —————
in meter

————— **Tussenafstand** —————
in meter

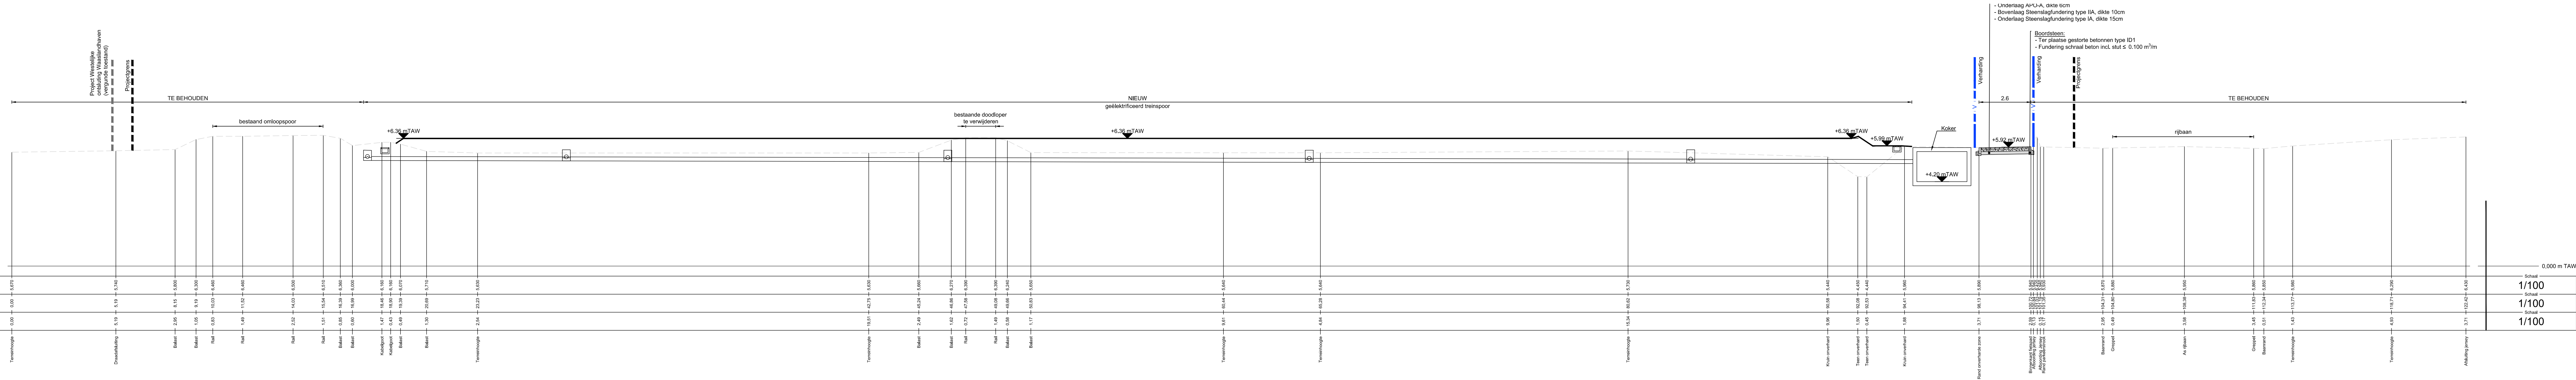

0,000 m TAW

Schaal

1/100

Schaal

1/100

Schaal

1/100

